


1 FIRST FLOOR
3/16" = 1'-0"

PROPOSED SINGLE FAMILY HOUSE
1192 MAIN STREET
HINGHAM, MA

DATE: 09-30-24
REVISION:

FLOOR PLAN

DRAWING NUMBER:
A-2

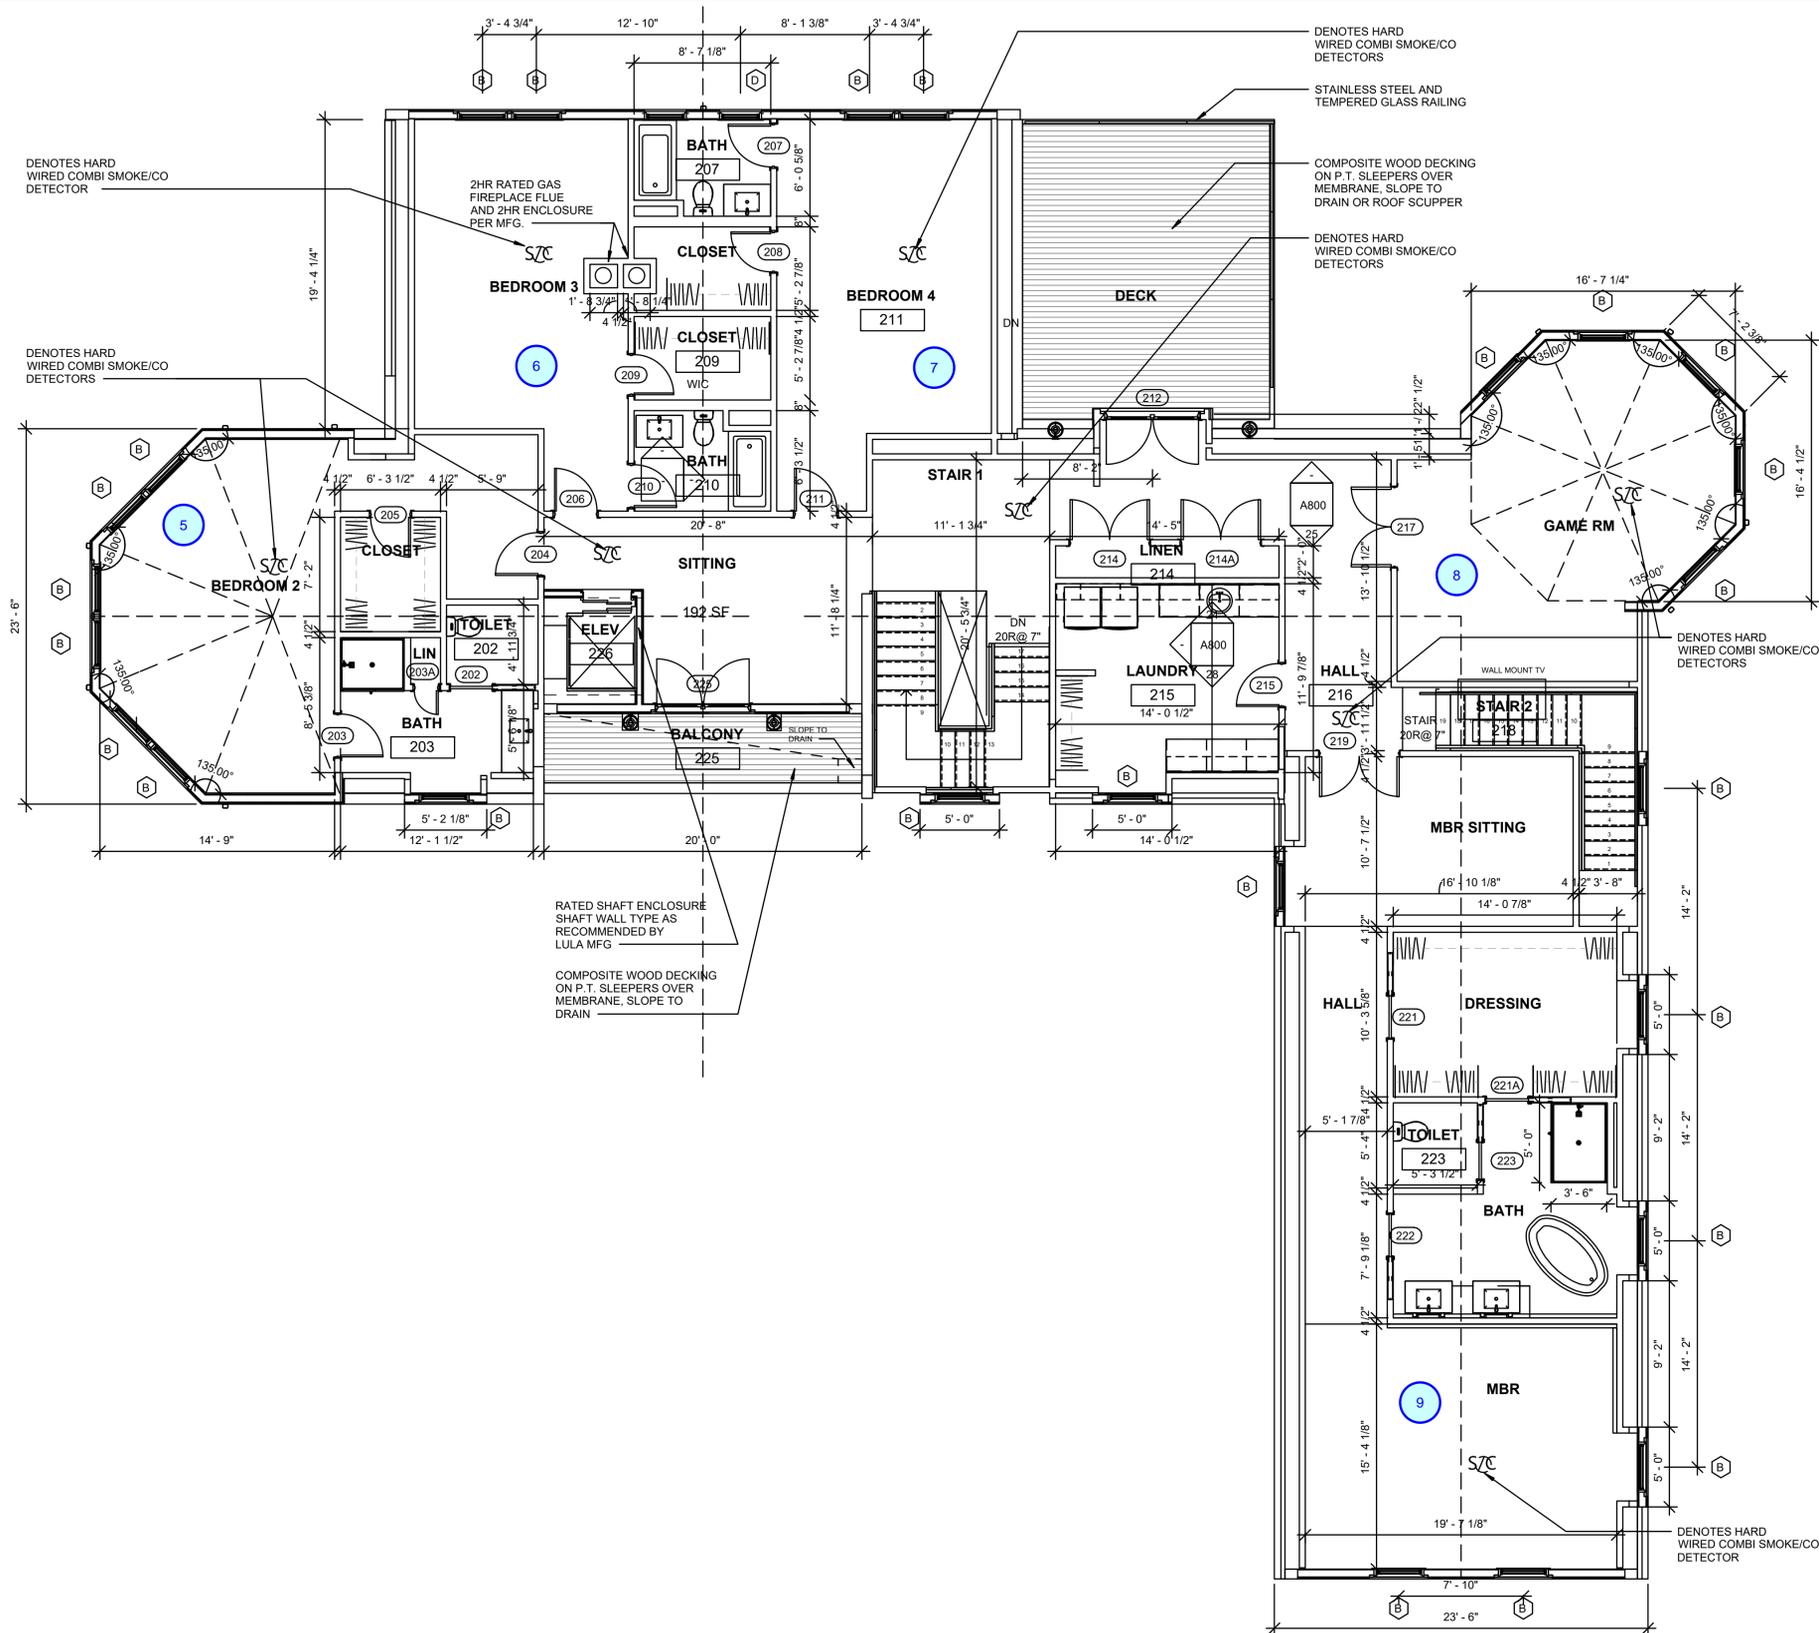

① SECOND FLOOR
3/16" = 1'-0"

PROPOSED SINGLE FAMILY HOUSE
1192 MAIN STREET
HINGHAM, MA

REVISION
DATE 09-30-24

FLOOR PLAN

DRAWING NUMBER:
A-3