


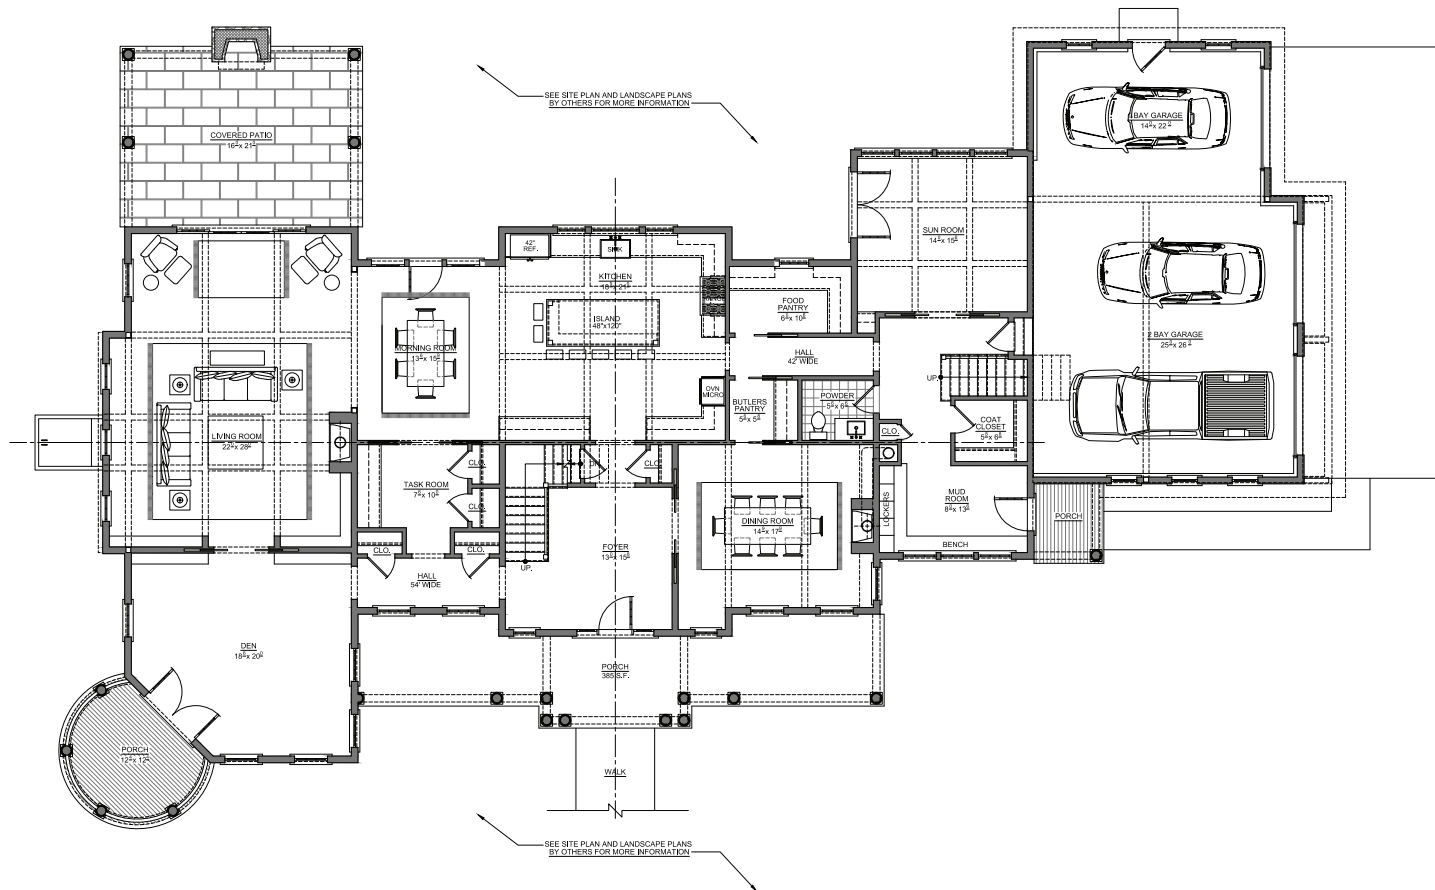

1- FIRST FLOOR PLAN
SCALE: 3/16" = 1'-0"

FLOOR AREAS

FIRST FLOOR AREA: 3,194 S.F.
SECOND FLOOR AREA: 3,406 S.F.
TOTAL FLOOR AREA: 6,500 S.F.



RESIDENTIAL DESIGN
INTERIOR DESIGN
PLANNING

5 Ringold Road
Hingham, MA 02043

OFF: 781-875-3282
CALL: 617-347-6481
www.preadesign.com

Consultants

Drawn By:
JCA

Checked By:
JCA

Date:
7/17/26

Revision	Date	By
1	8/10/26	JCA

Project:
NEW SINGLE FAMILY
PRIVATE RESIDENCE
FOR:
ROBERTS DESIGN
CONSTRUCTION, INC. AT:

11 SEAL COVE ROAD
HINGHAM, MA


Drawing Title:
FIRST FLOOR PLAN

Scale:
As Noted

Drawing
Number:

A-1

Set:
DESIGN DEVELOPMENT

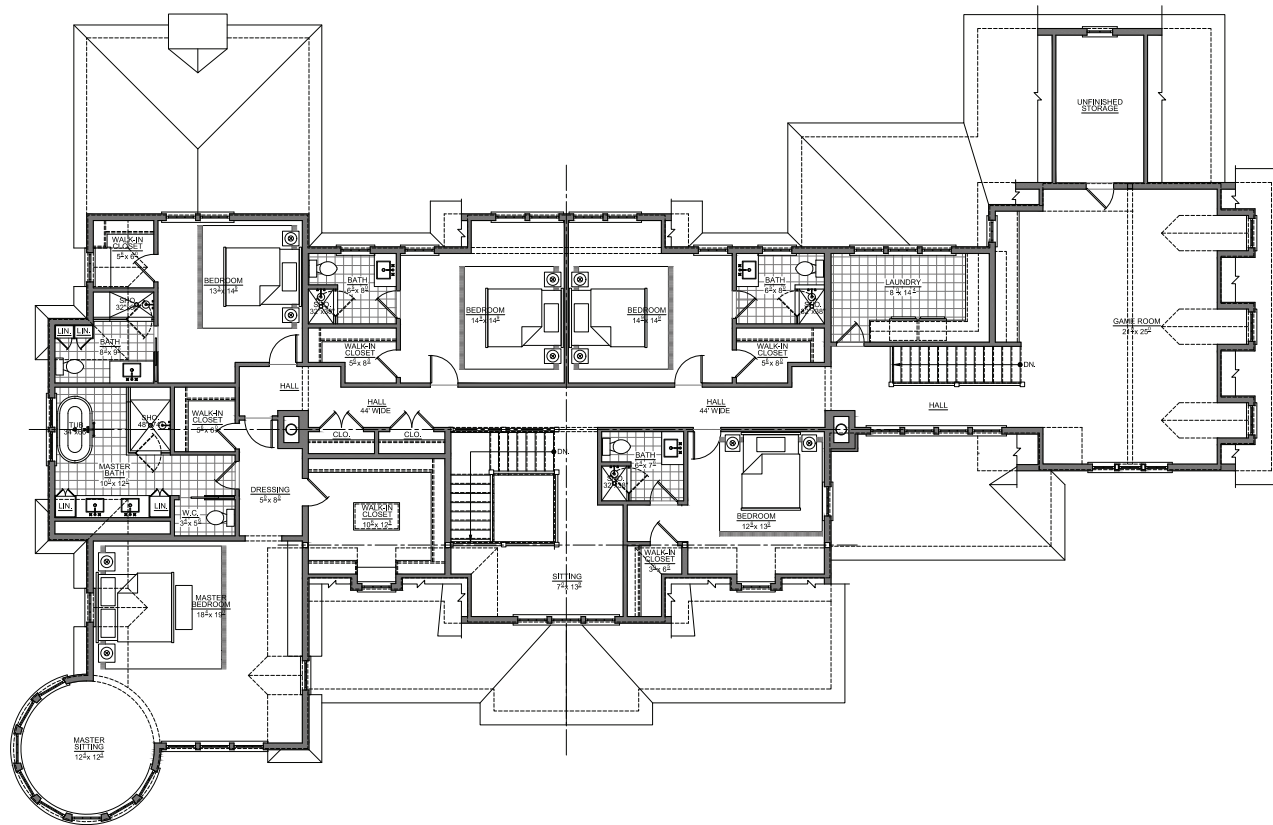

1 - SECOND FLOOR PLAN
SCALE: 3/16" = 1'-0"



RESIDENTIAL DESIGN
INTERIOR DESIGN
PLANNING

8 Ringold Road
Hingham, MA 02043

OFF: 781-875-3392
CALL: 617-347-6481
www.prea.com

Consultants

Drawn By:
JCA

Checked By:
JCA

Date:
7/17/06

Revision	Date	By
1	8/10/06	JCA

Project:
NEW SINGLE FAMILY
PRIVATE RESIDENCE
FOR:
ROBERTS DESIGN
CONSTRUCTION, INC. AT:

11 SEAL COVE ROAD
HINGHAM, MA

Drawing Title:
SECOND FLOOR PLAN

Scale:
As Noted

Drawing
Number:

A-2

Set:
DESIGN DEVELOPMENT

Consultants

Drawn By:
JCA

Checked By:
JCA

Date:
7/17/26

Revision	Date	By
1	8/10/26	JCA

Project:
NEW SINGLE FAMILY
PRIVATE RESIDENCE
FOR:
ROBERTS DESIGN
CONSTRUCTION, INC. AT:

11 SEAL COVE ROAD
HINGHAM, MA

Drawing Title:
EXTERIOR ELEVATIONS

Scale:
As Noted


Drawing
Number:

A-3

Set:
DESIGN DEVELOPMENT




1 - SOUTH EXTERIOR ELEVATION
SCALE: 3/16" = 1'-0"

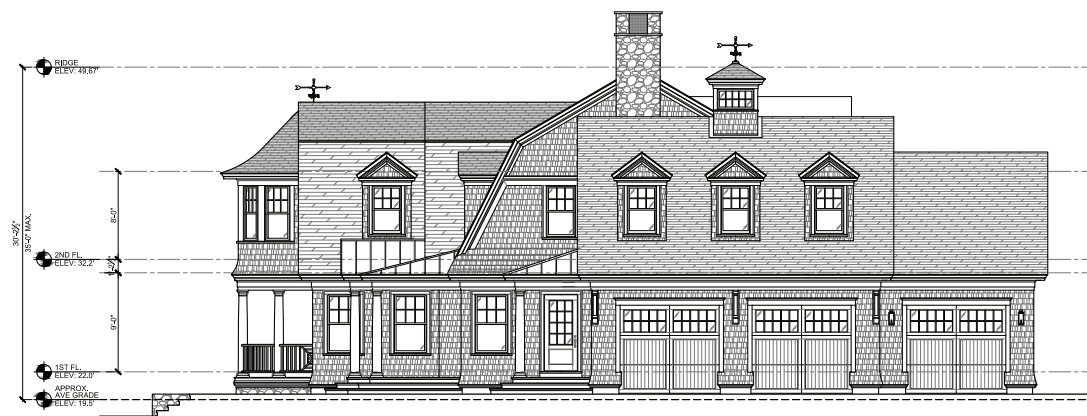

2 - EAST EXTERIOR ELEVATION
SCALE: 3/16" = 1'-0"



1 - NORTH EXTERIOR ELEVATION
SCALE: 3/16" = 1'-0"

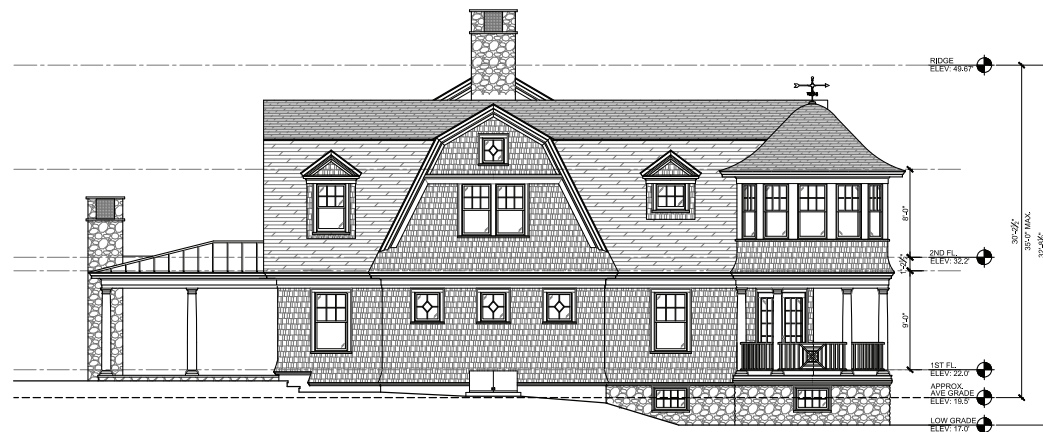

2 - WEST EXTERIOR ELEVATION
SCALE: 3/16" = 1'-0"

Consultants

Drawn By:
JCA

Checked By:
JCA

Date:
7/17/26

Revision	Date	By
1	8/10/26	JCA

Project:
NEW SINGLE FAMILY
PRIVATE RESIDENCE
FOR:
ROBERTS DESIGN
CONSTRUCTION, INC. AT:

11 SEAL COVE ROAD
HINGHAM, MA

Drawing Title:
EXTERIOR ELEVATIONS

Scale:
As Noted

Drawing
Number:

A-4

Set:
DESIGN DEVELOPMENT