


TREE EXHIBIT

MAP 17 LOT 20

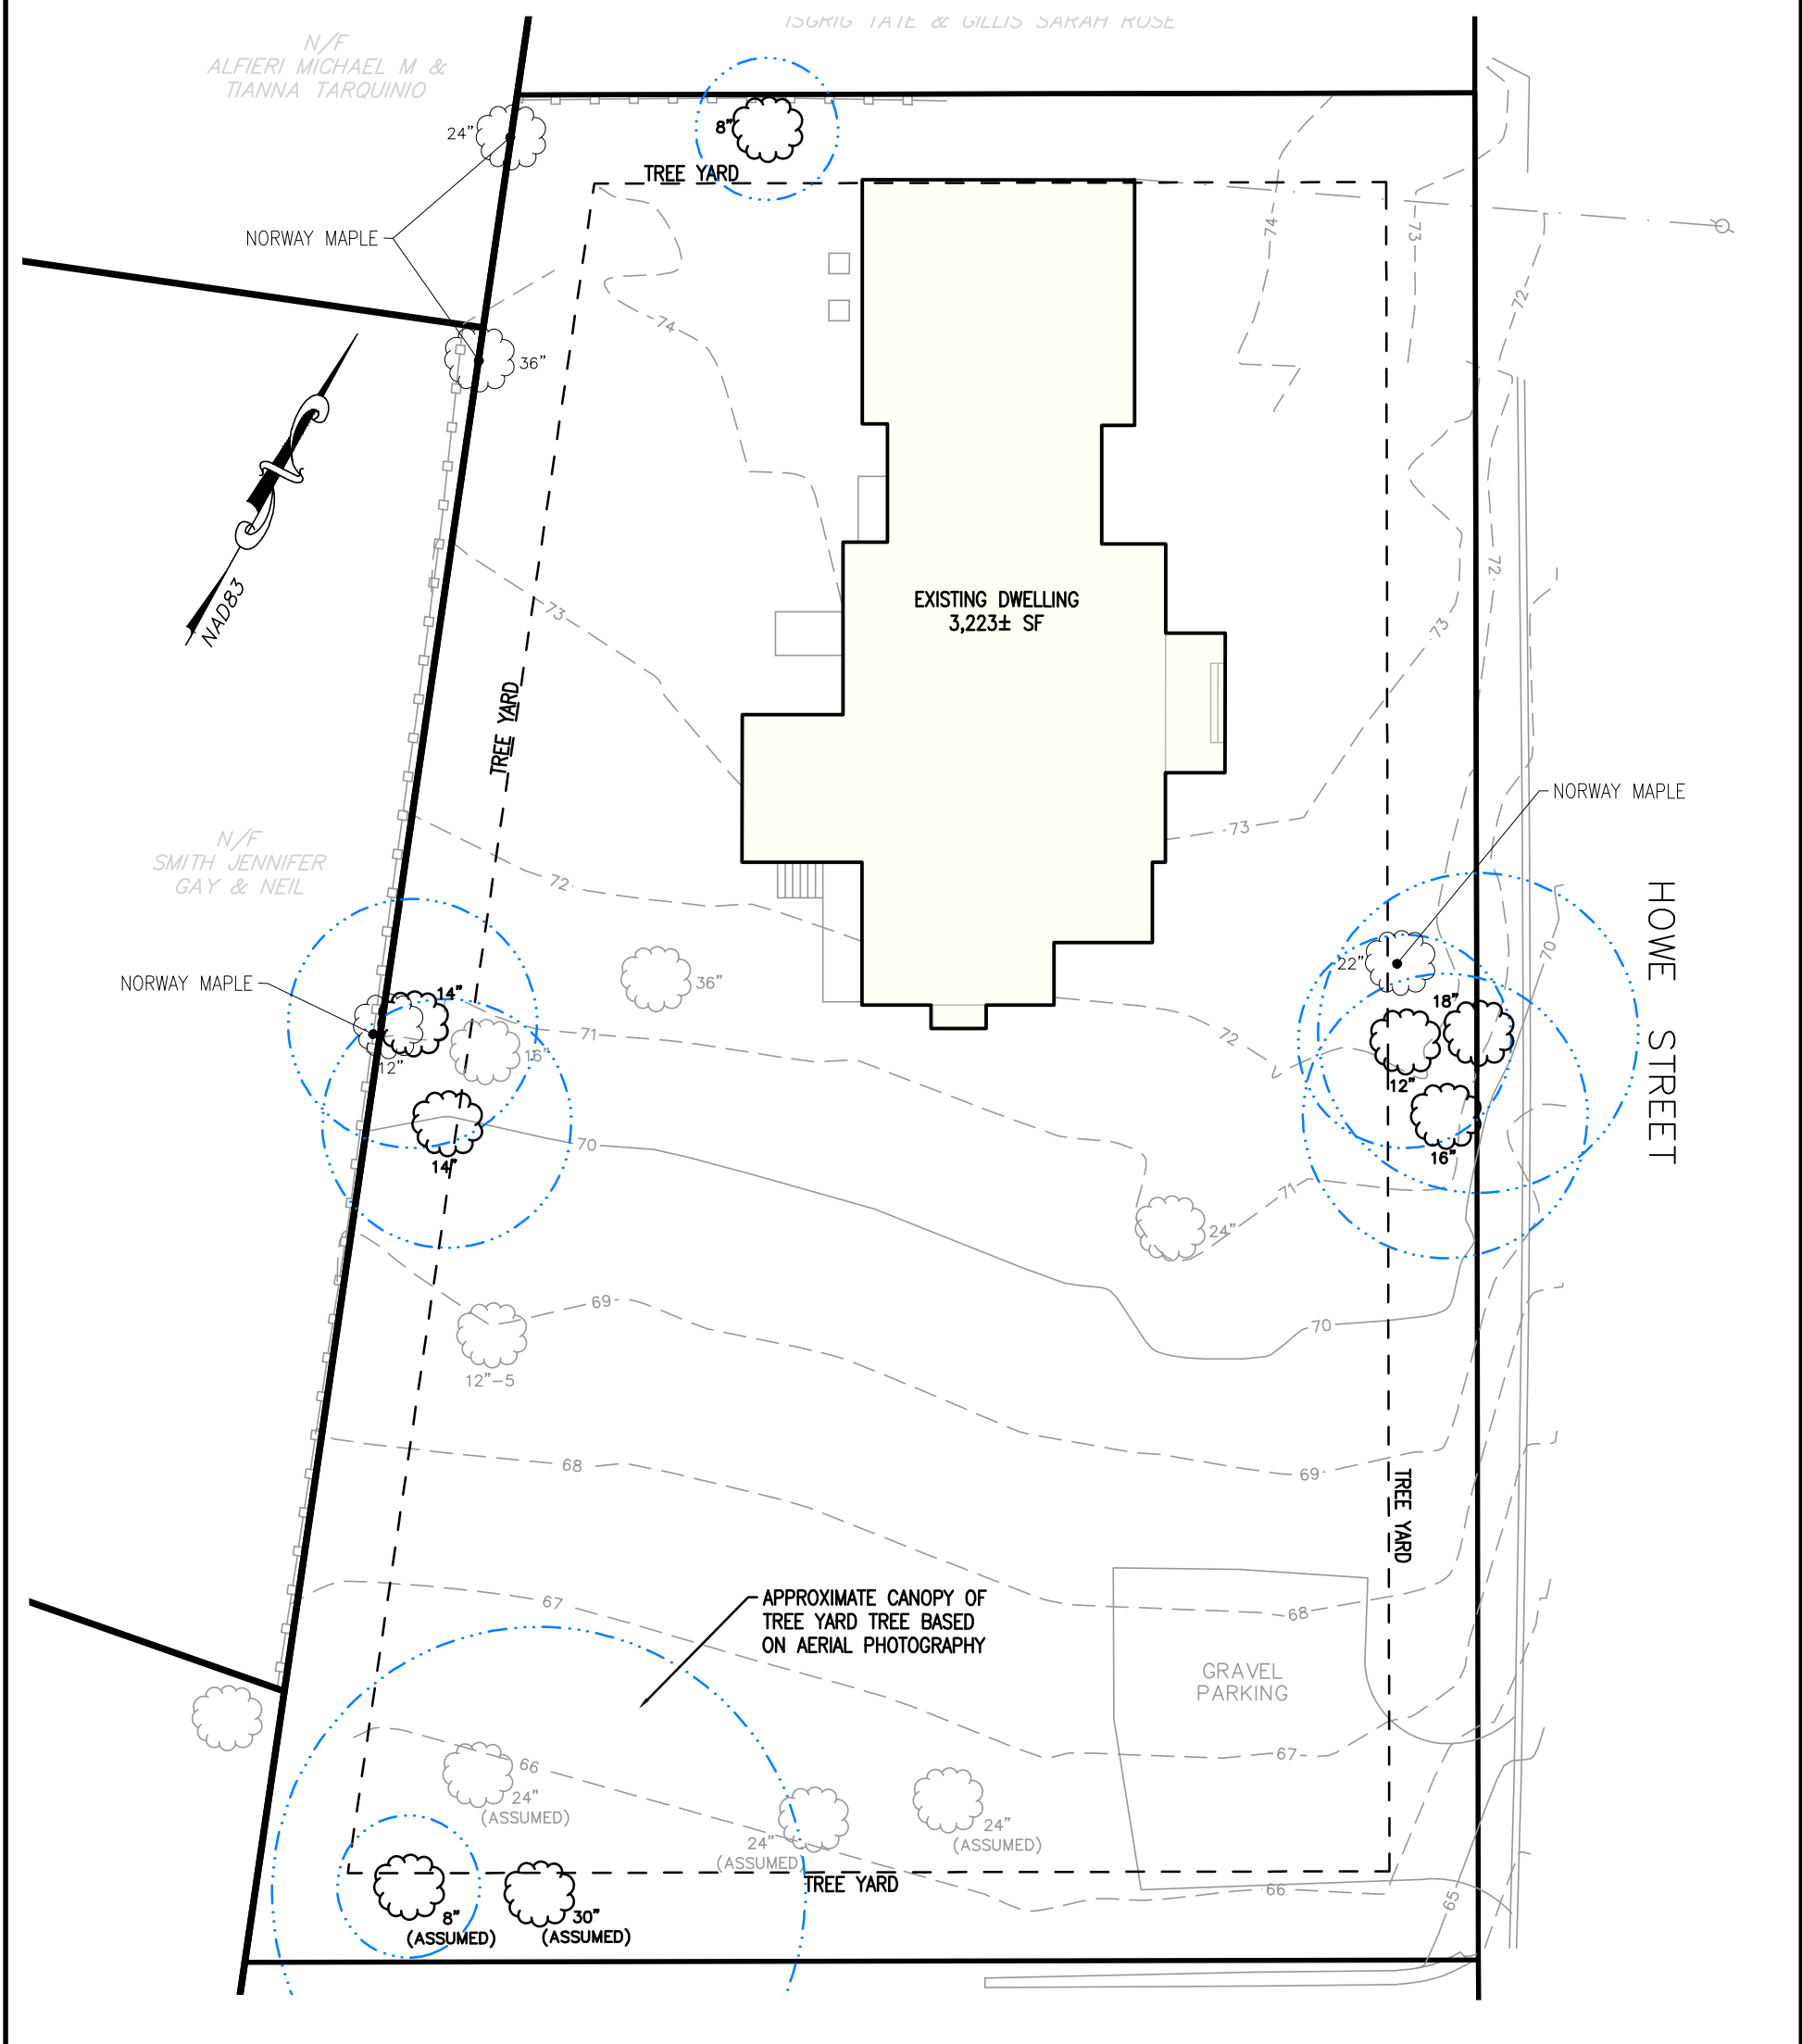

22 HOWE STREET – HINGHAM, MA


RECORD OWNER:

ASSESSORS MAP 17 LOT 20
22 HOWE STREET
HINGHAM, MA 02043

SEAN & MAIREN MARSHALL
22 HOWE STREET
HINGHAM, MA 02043
DEED BOOK 61124, PAGE 208
PLAN BOOK 1, PAGE 256

NOTES:

1. TREE LOCATIONS SHOWN HEREON ARE BASED ON AN AS-BUILT PLAN PREPARED BY C&G SURVEY COMPANY DATED APRIL 28, 2026, AN EXISTING CONDITIONS PLAN PREPARED BY C&G SURVEY DATED AUGUST 21, 2024 AND A SITE PLAN OF LAND PREPARED BY HOYT LAND SURVEYING DATED FEBRUARY 1, 2022. AERIAL IMAGES FROM GOOGLE AND NEARMAP WERE REVIEWED TO CONFIRM INFORMATION PRESENTED ON THE AFOREMENTIONED PLANS. THE APPROXIMATE CANOPY IS BASED ON AERIAL IMAGERY FROM NEARMAP DATED SEPTEMBER 28, 2025.

 

2 SHARP STREET, UNIT A
HINGHAM, MA 02043
HOMESTEADENG.COM

SCALE: 1"=20'

DATE: 08-20-2026

JOB NO: 900-114