

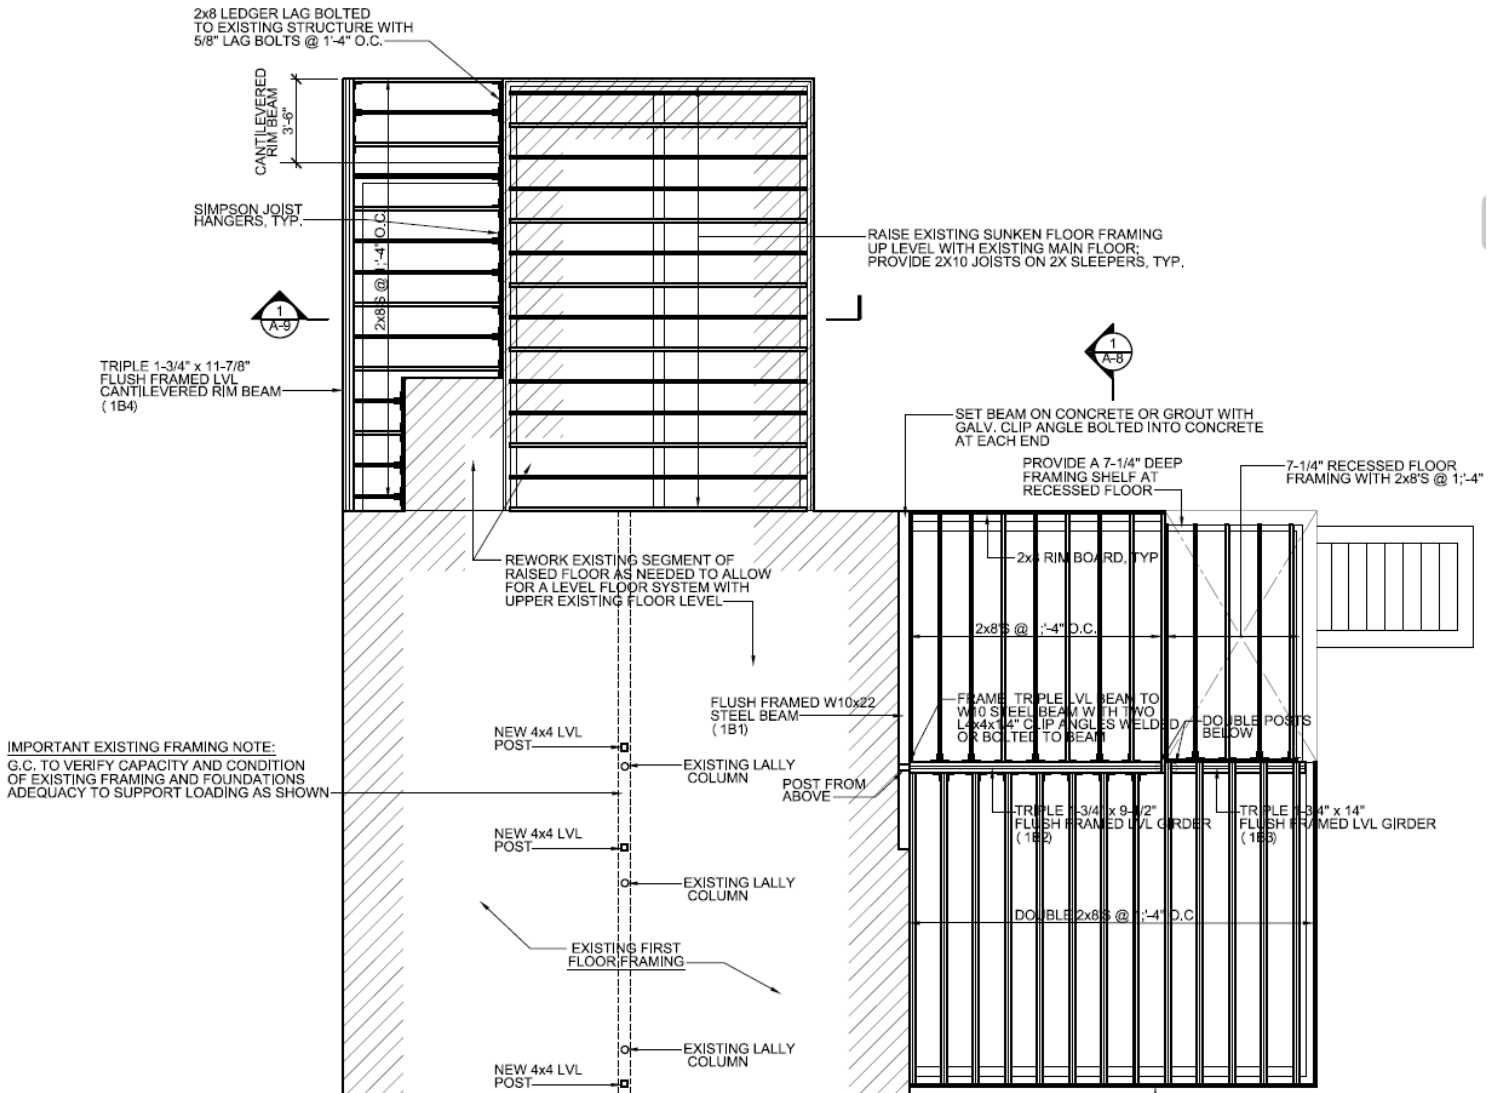


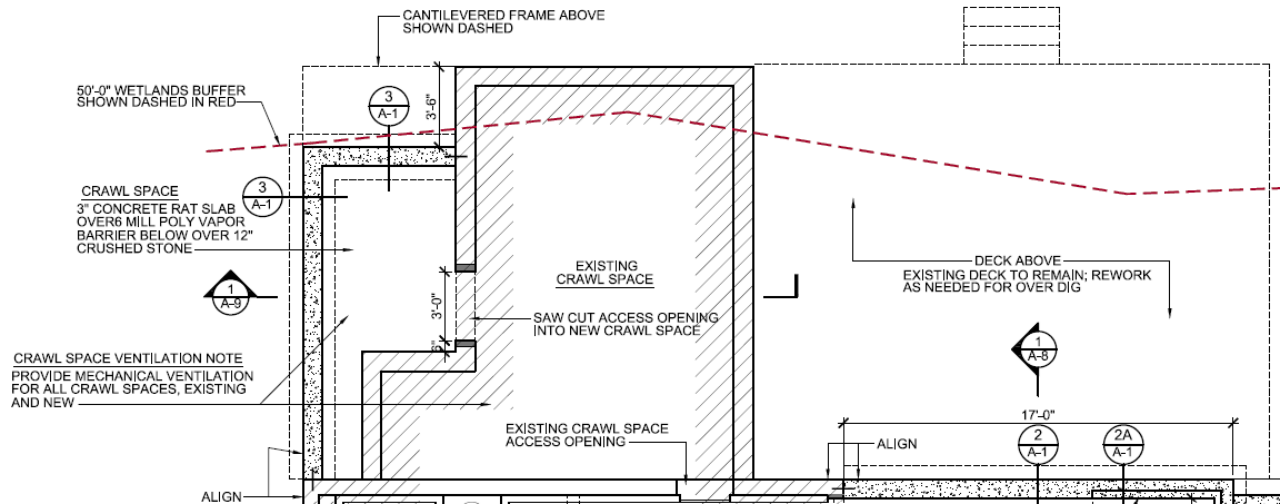

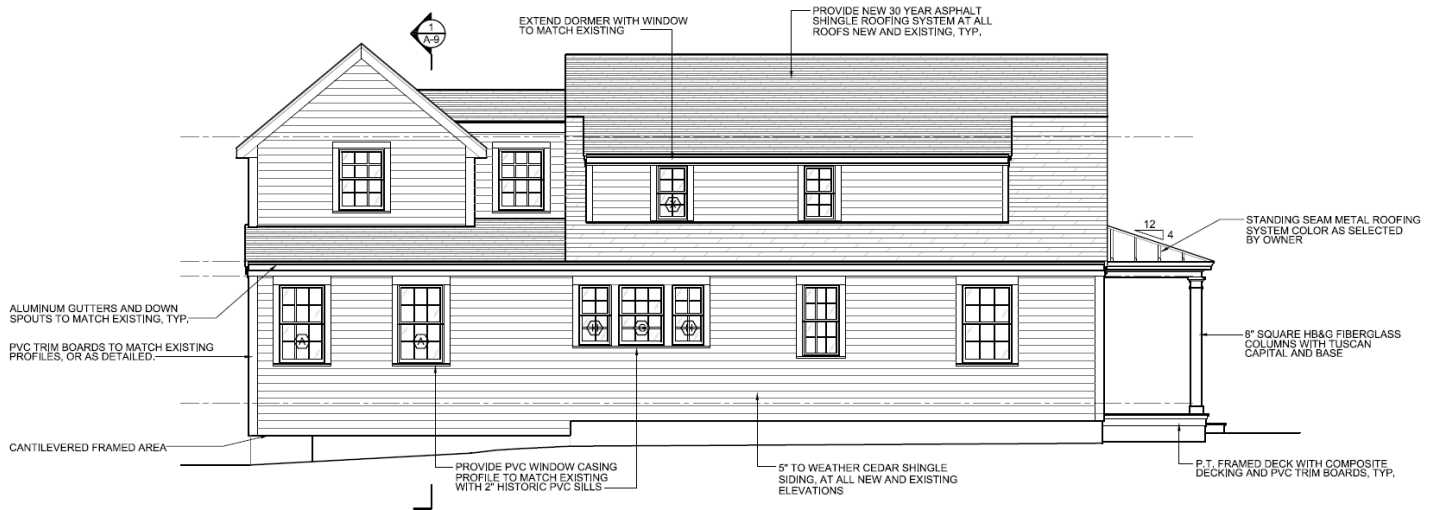

2 - NORTHWEST EXTERIOR ELEVATION
SCALE: 1/2" = 1'-0"