


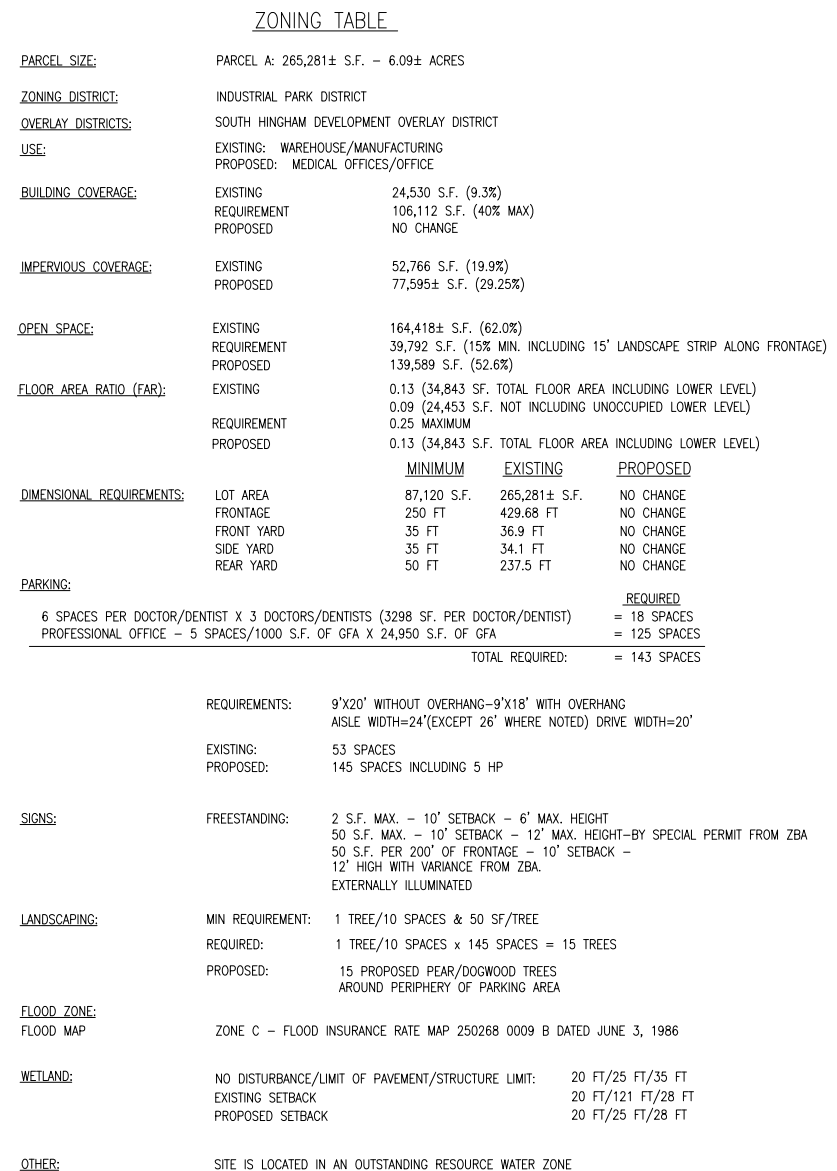


NOTES:

1. THIS SITE IS LOCATED IN THE BOSTON HARBOR DRAINAGE BASIN.
2. REFER TO LANDSCAPING SHEET SHEET 15 FOR SIGHT DISTANCE.

RECORD OWNER
SHARP STREET, LLC
60 SHARP STREET
HINGHAM, MA 02043
LAND COURT PLAN: 30348A

REVISIONS		
2	3/18/08	CC/BOH/PB FINAL COMMENTS
2	1/23/08	BOH/PB COMMENTS
1	9/12/07	REVIEW AGENCY COMMENTS

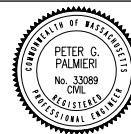

DRAWN BY: BDH
DESIGNED BY: JMB
CHECKED BY: PGF



**MERRILL
ASSOCIATES, INC.**
REGISTERED PROFESSIONAL ENGINEERS
AND LAND SURVEYORS
427 COLUMBIA ROAD - HANOVER, MA 02339
TEL. (781) 826-9200 FAX. (781) 826-6665

SITE PLAN
60 SHARP STREET
ASSESSORS MAP 216 LOT 23
HINGHAM, MASSACHUSETTS

APPLICANT: SHARP STREET, LLC
341 WASHINGTON STREET
NORWELL, MA 02061

JUNE 22, 2007

SCALE: 1"=40'

JOB NO. 06-110

LATEST REVISION:
MARCH 18, 2008

LAYOUT/ZONING