


PROPOSED NEW SINGLE FAMILY HOUSE

1192 MAIN STREET
HINGHAM, MA

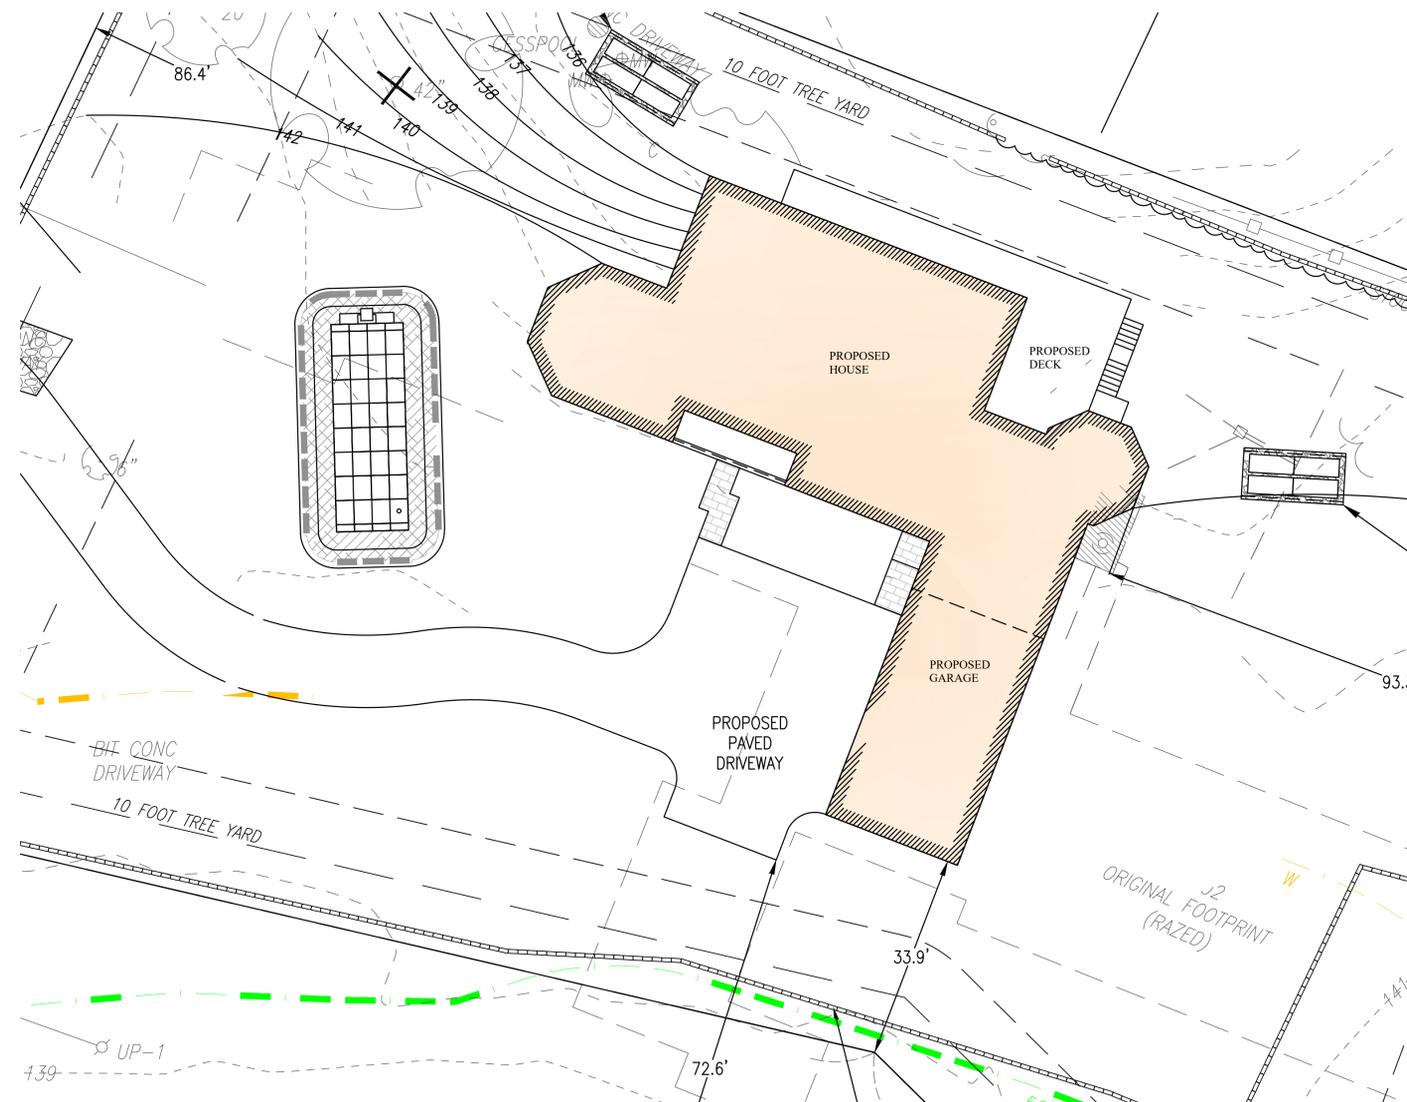

PROPOSED SINGLE FAMILY HOUSE
1192 MAIN STREET
HINGHAM, MA


REVISION

DATE
09-30-24

SITE LAYOUT

DRAWING NUMBER:

A-0

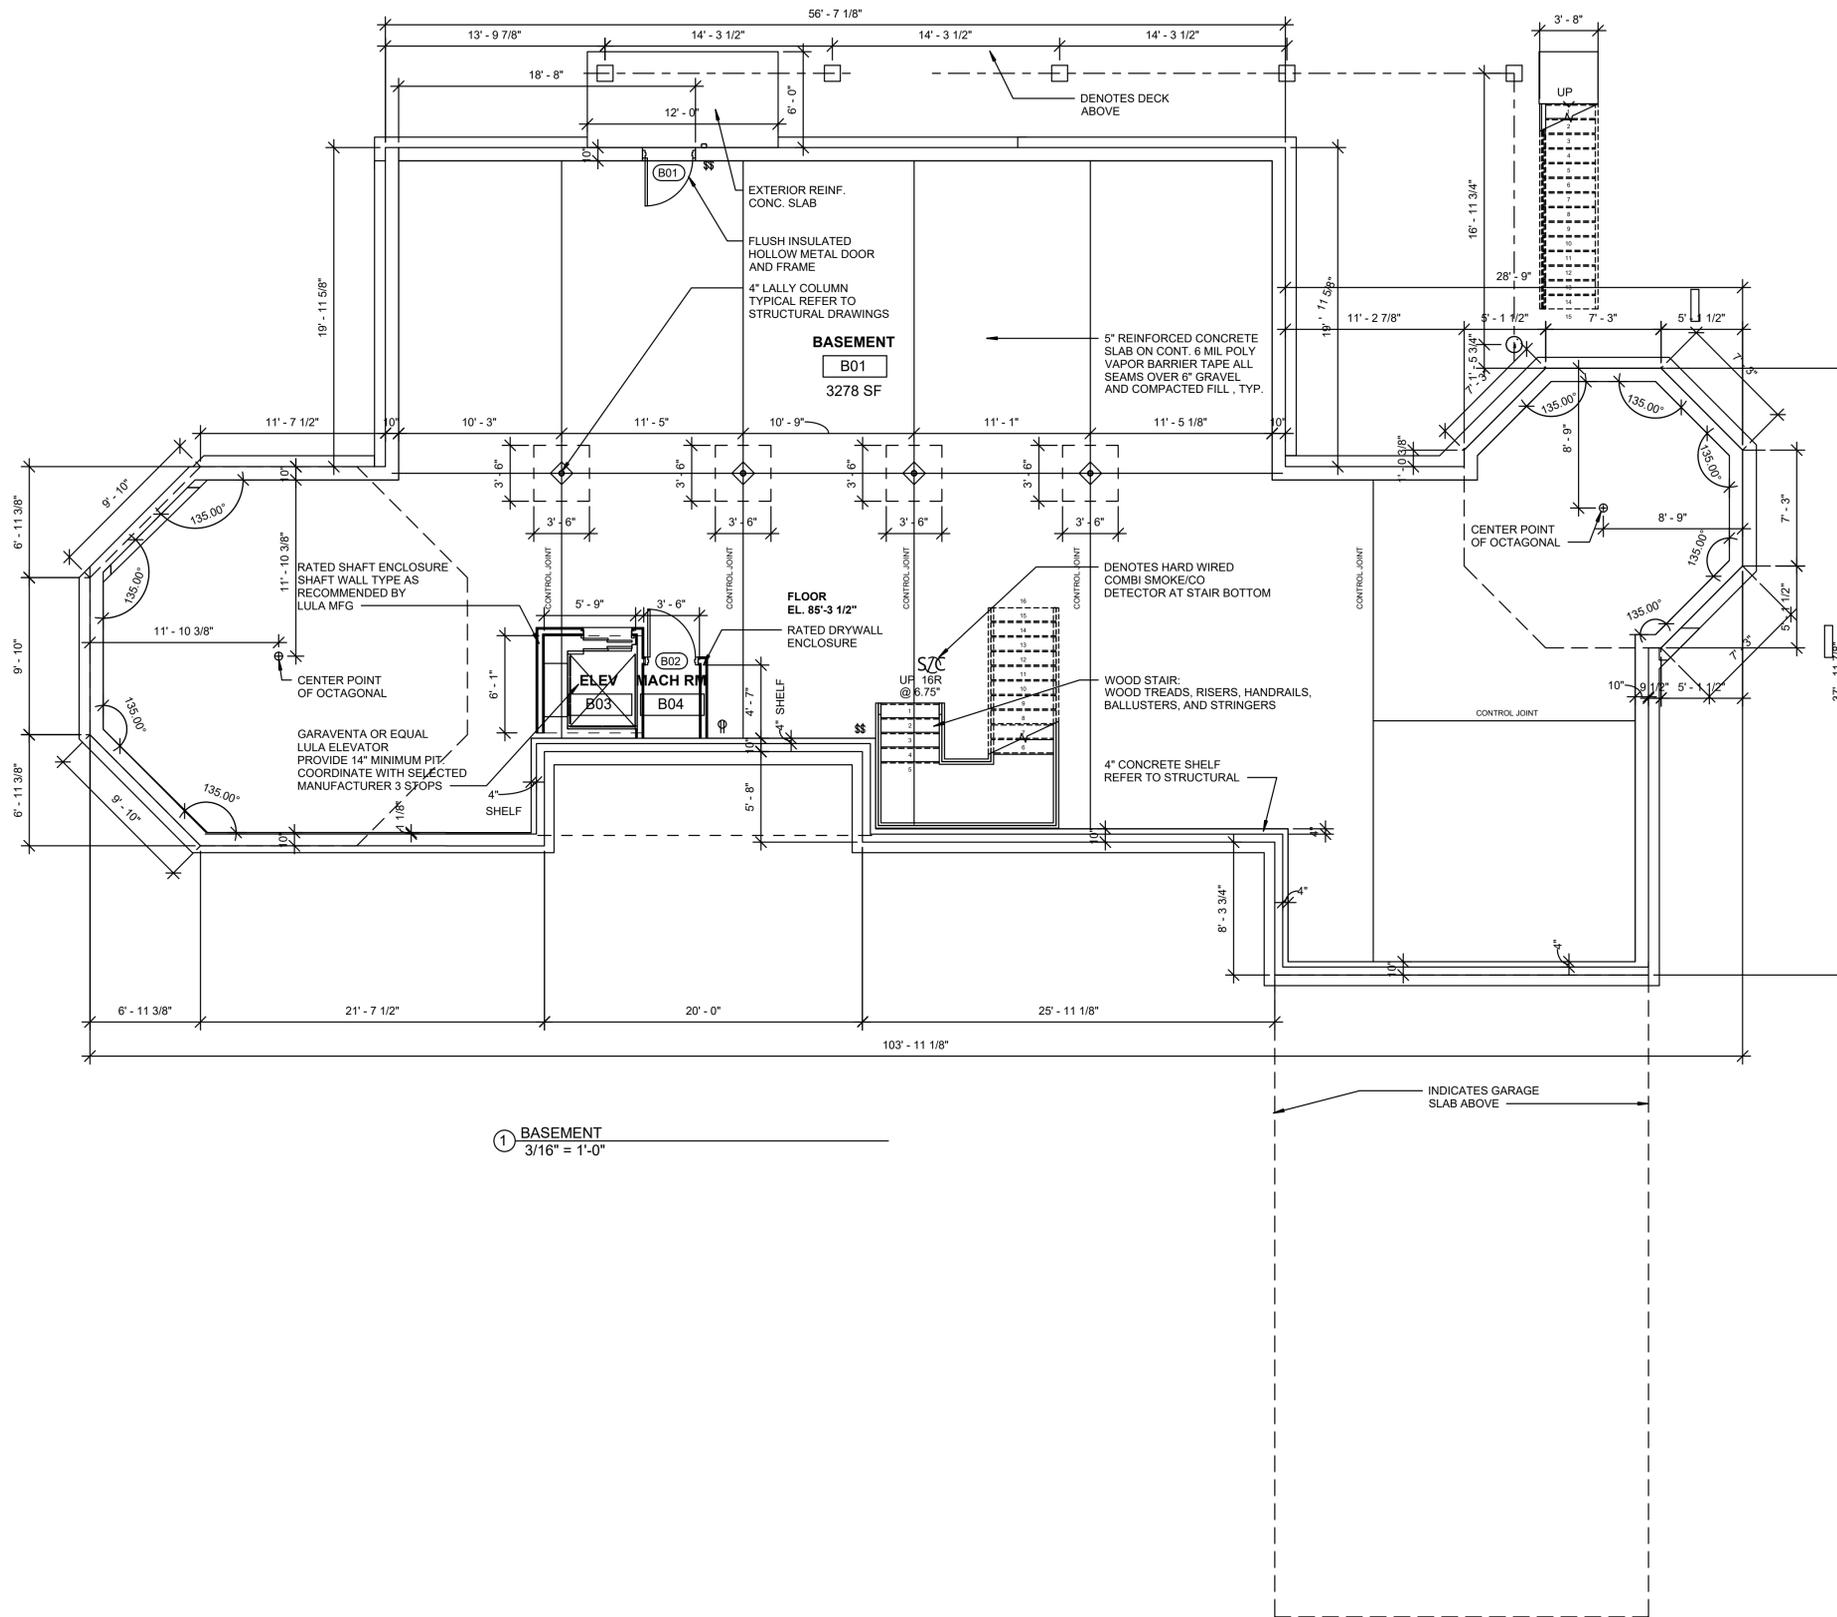

1 BASEMENT
3/16" = 1'-0"



PROPOSED SINGLE FAMILY HOUSE
1192 MAIN STREET
HINGHAM, MA

DATE	REVISION
09-30-24	

FLOOR PLAN

DRAWING NUMBER:
A-1





PROPOSED SINGLE FAMILY HOUSE
1192 MAIN STREET
HINGHAM, MA

DATE	REVISION
09-30-24	

FLOOR PLAN

DRAWING NUMBER:
A-2

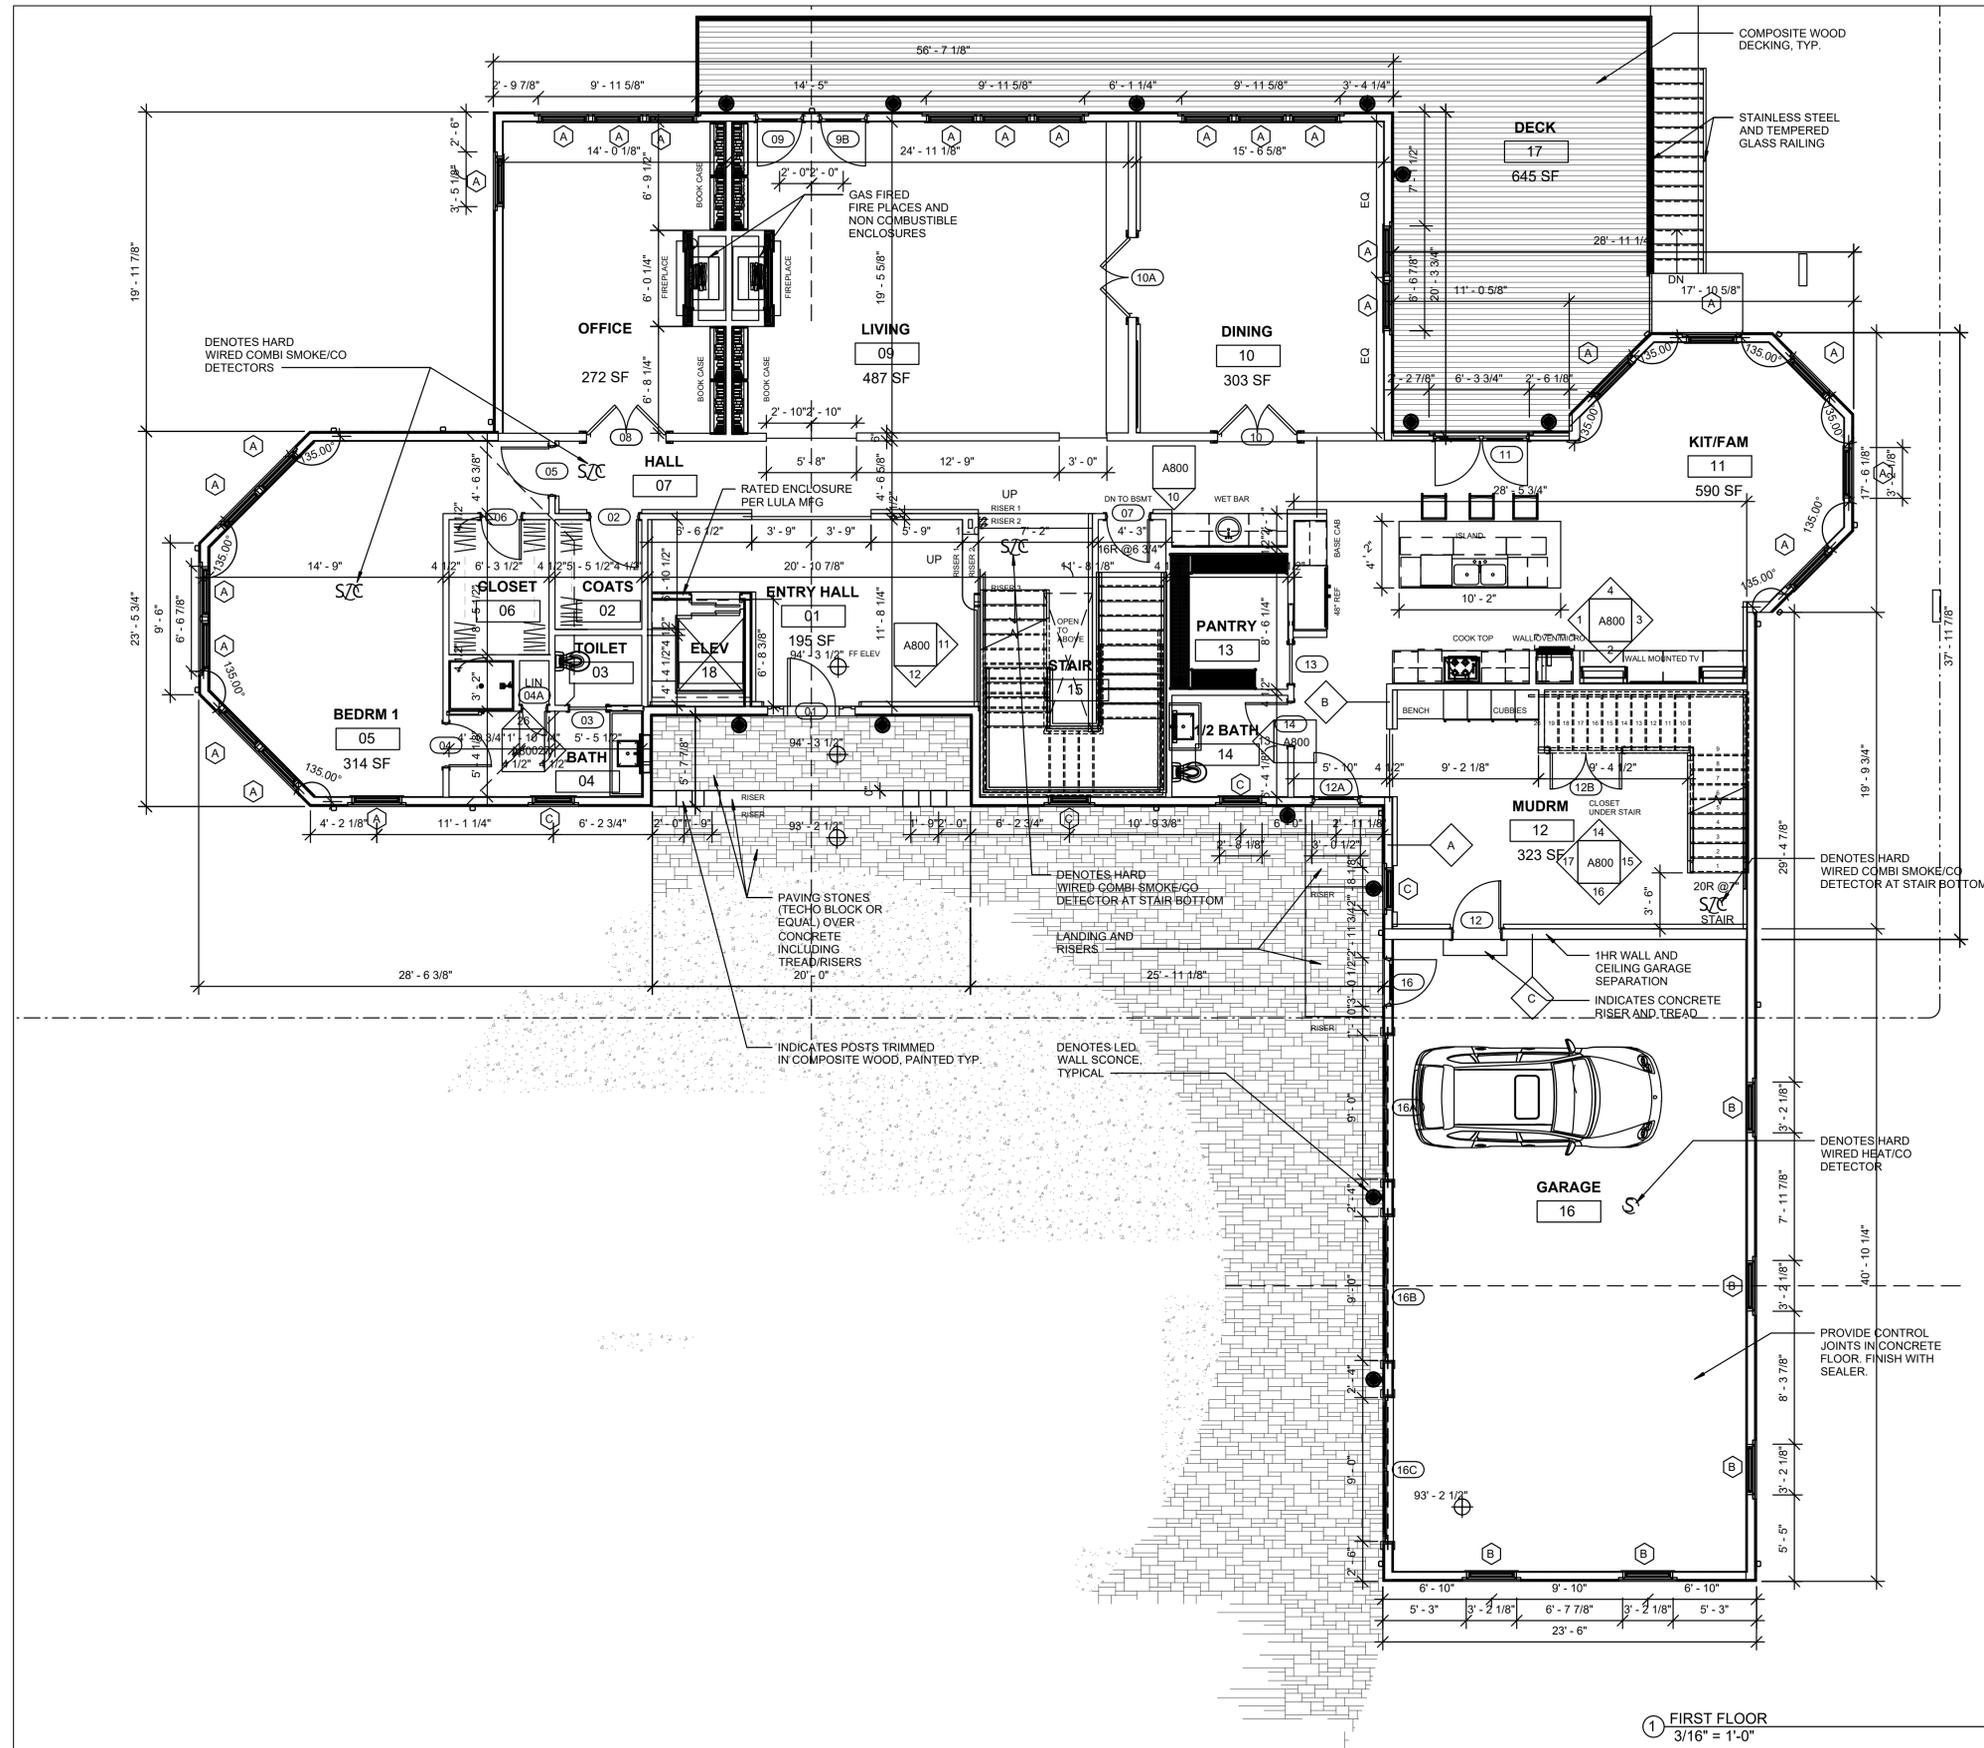

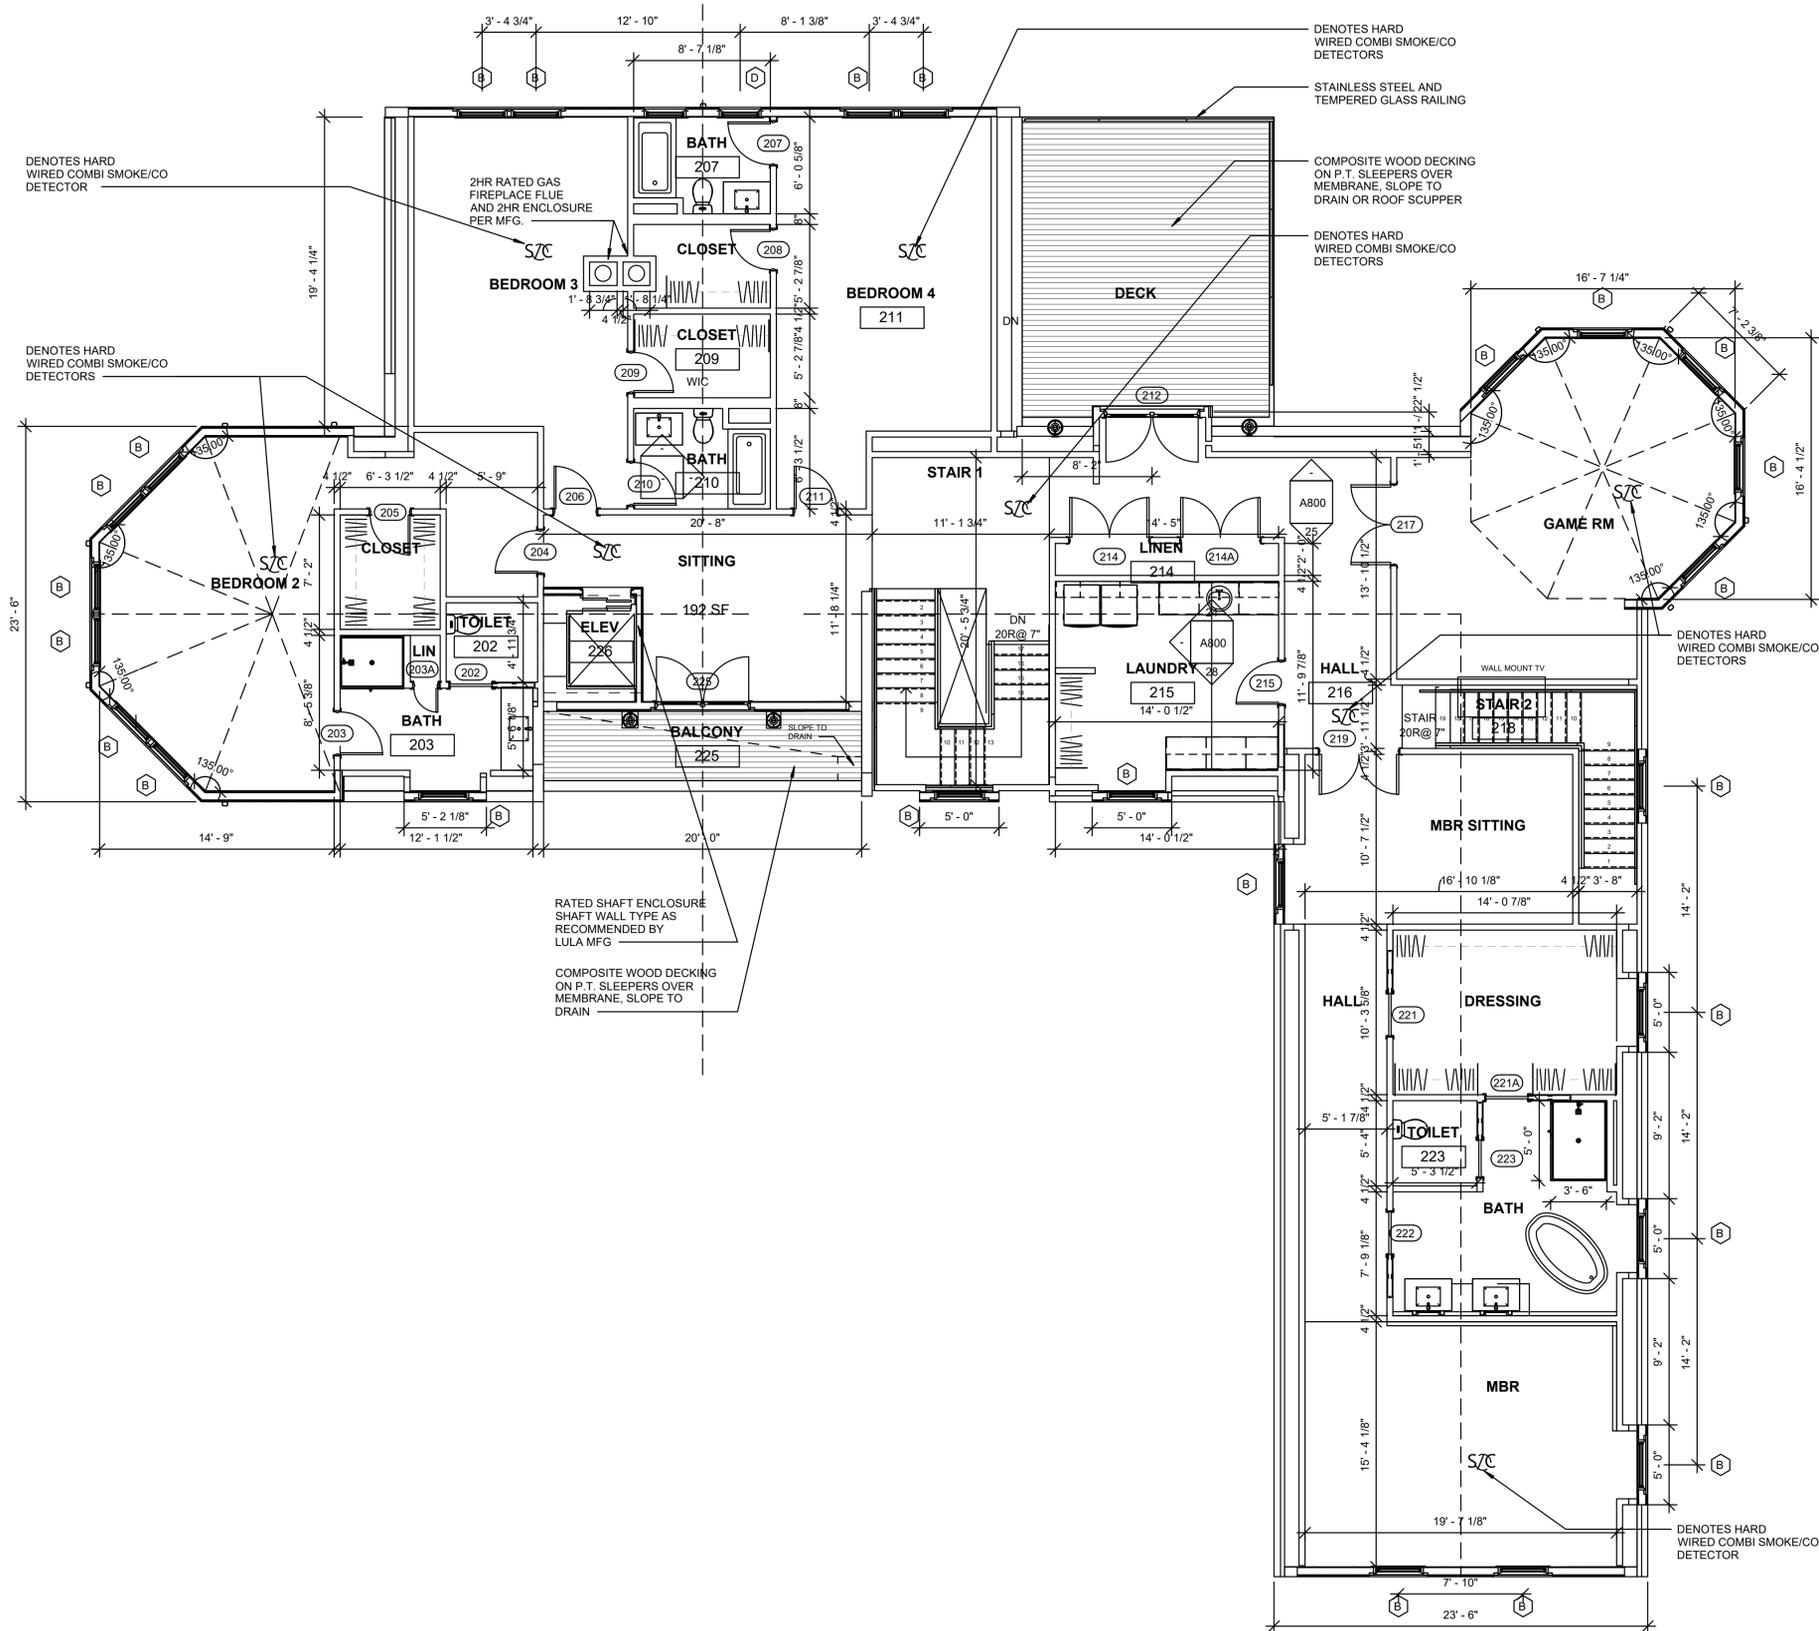

① SECOND FLOOR
3/16" = 1'-0"



PROPOSED SINGLE FAMILY HOUSE
1192 MAIN STREET
HINGHAM, MA

DATE	REVISION
09-30-24	

FLOOR PLAN

DRAWING NUMBER:
A-3




PROPOSED SINGLE FAMILY HOUSE
1192 MAIN STREET
HINGHAM, MA

DATE 09-30-24
REVISION

ROOF PLAN



DRAWING NUMBER:
A-4

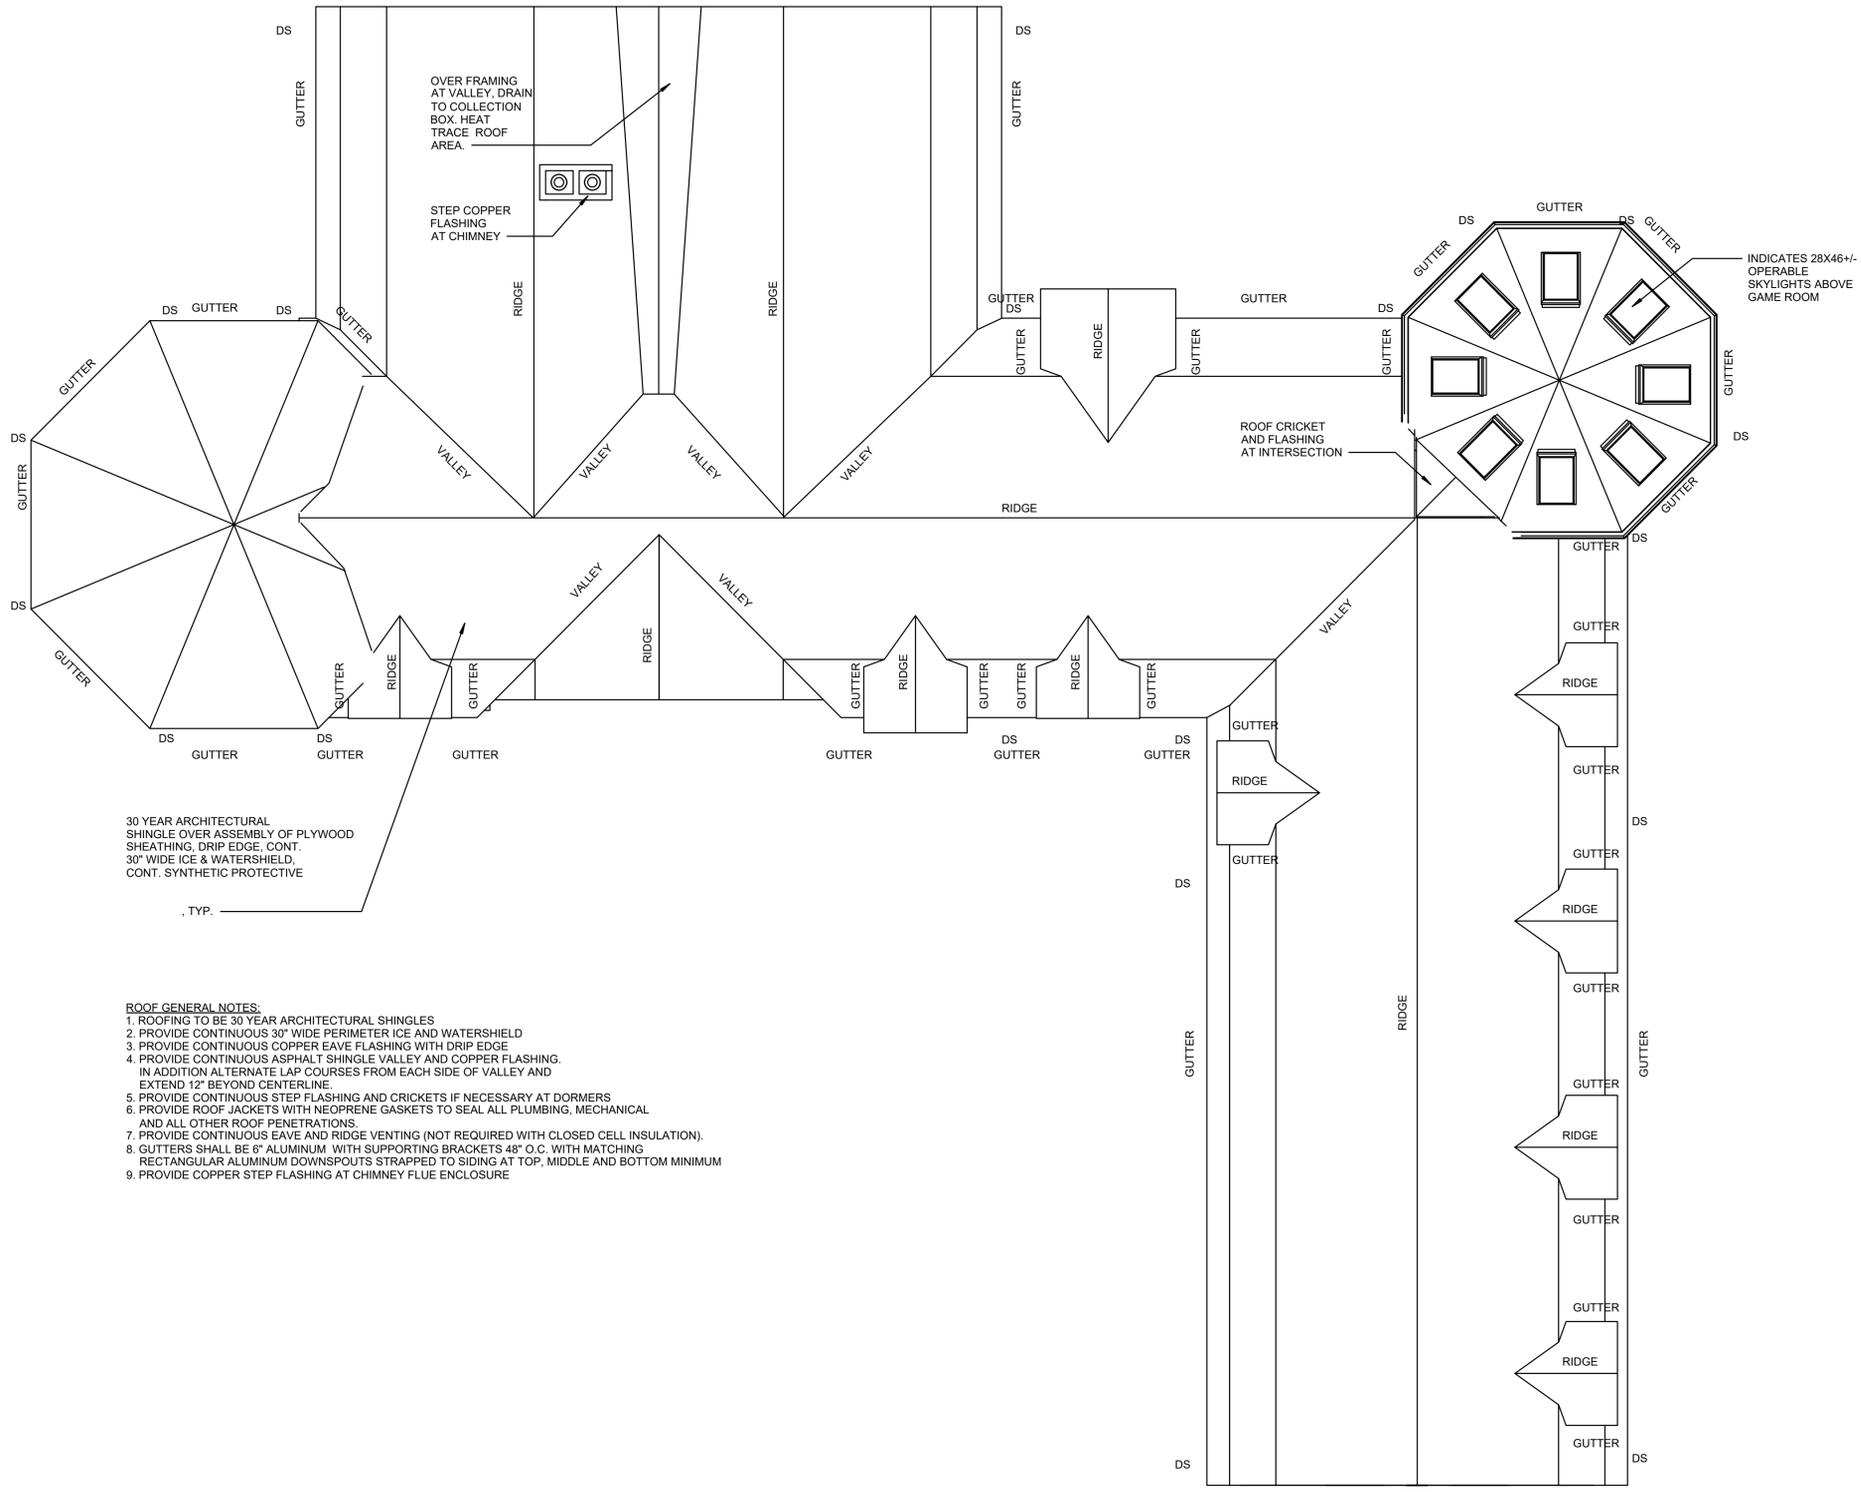

30 YEAR ARCHITECTURAL SHINGLE OVER ASSEMBLY OF PLYWOOD SHEATHING, DRIP EDGE, CONT. 30\"/>

- ROOF GENERAL NOTES:**
1. ROOFING TO BE 30 YEAR ARCHITECTURAL SHINGLES
 2. PROVIDE CONTINUOUS 30\"/>

① HP ROOF
3/16" = 1'-0"

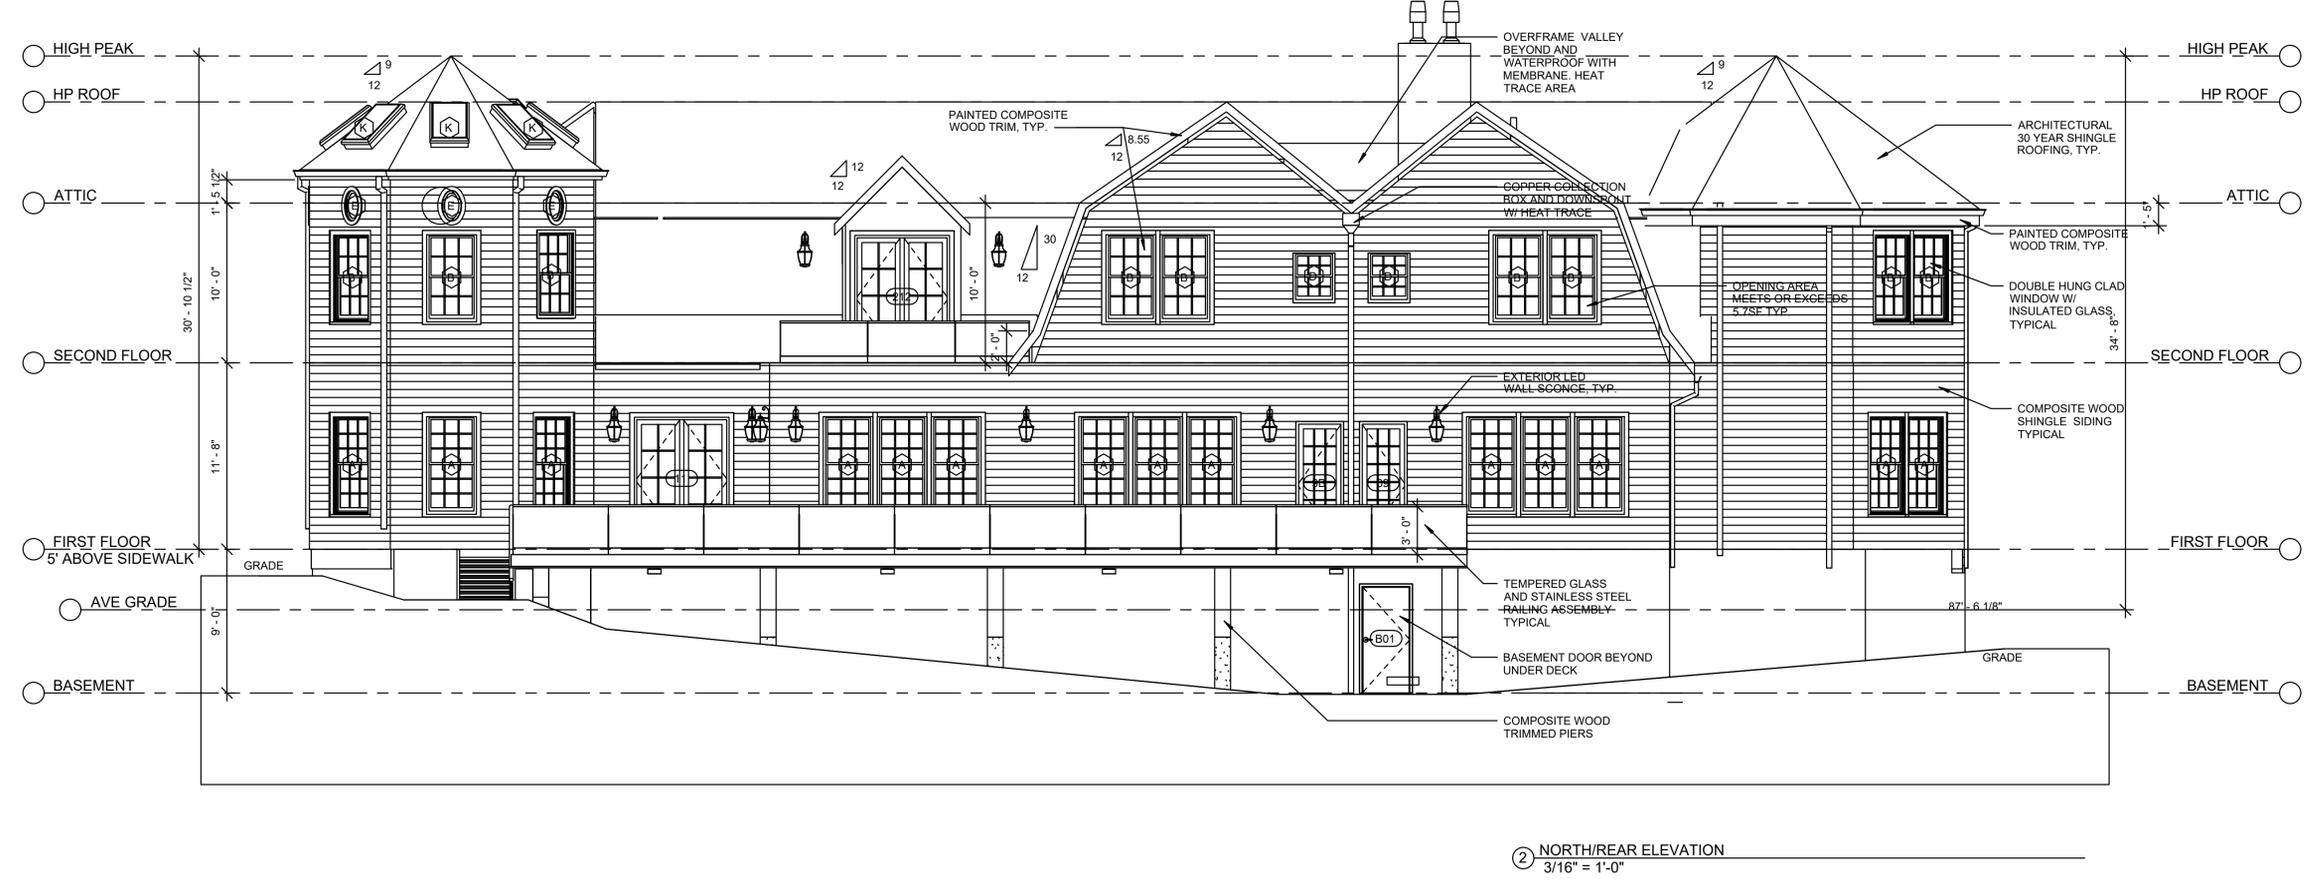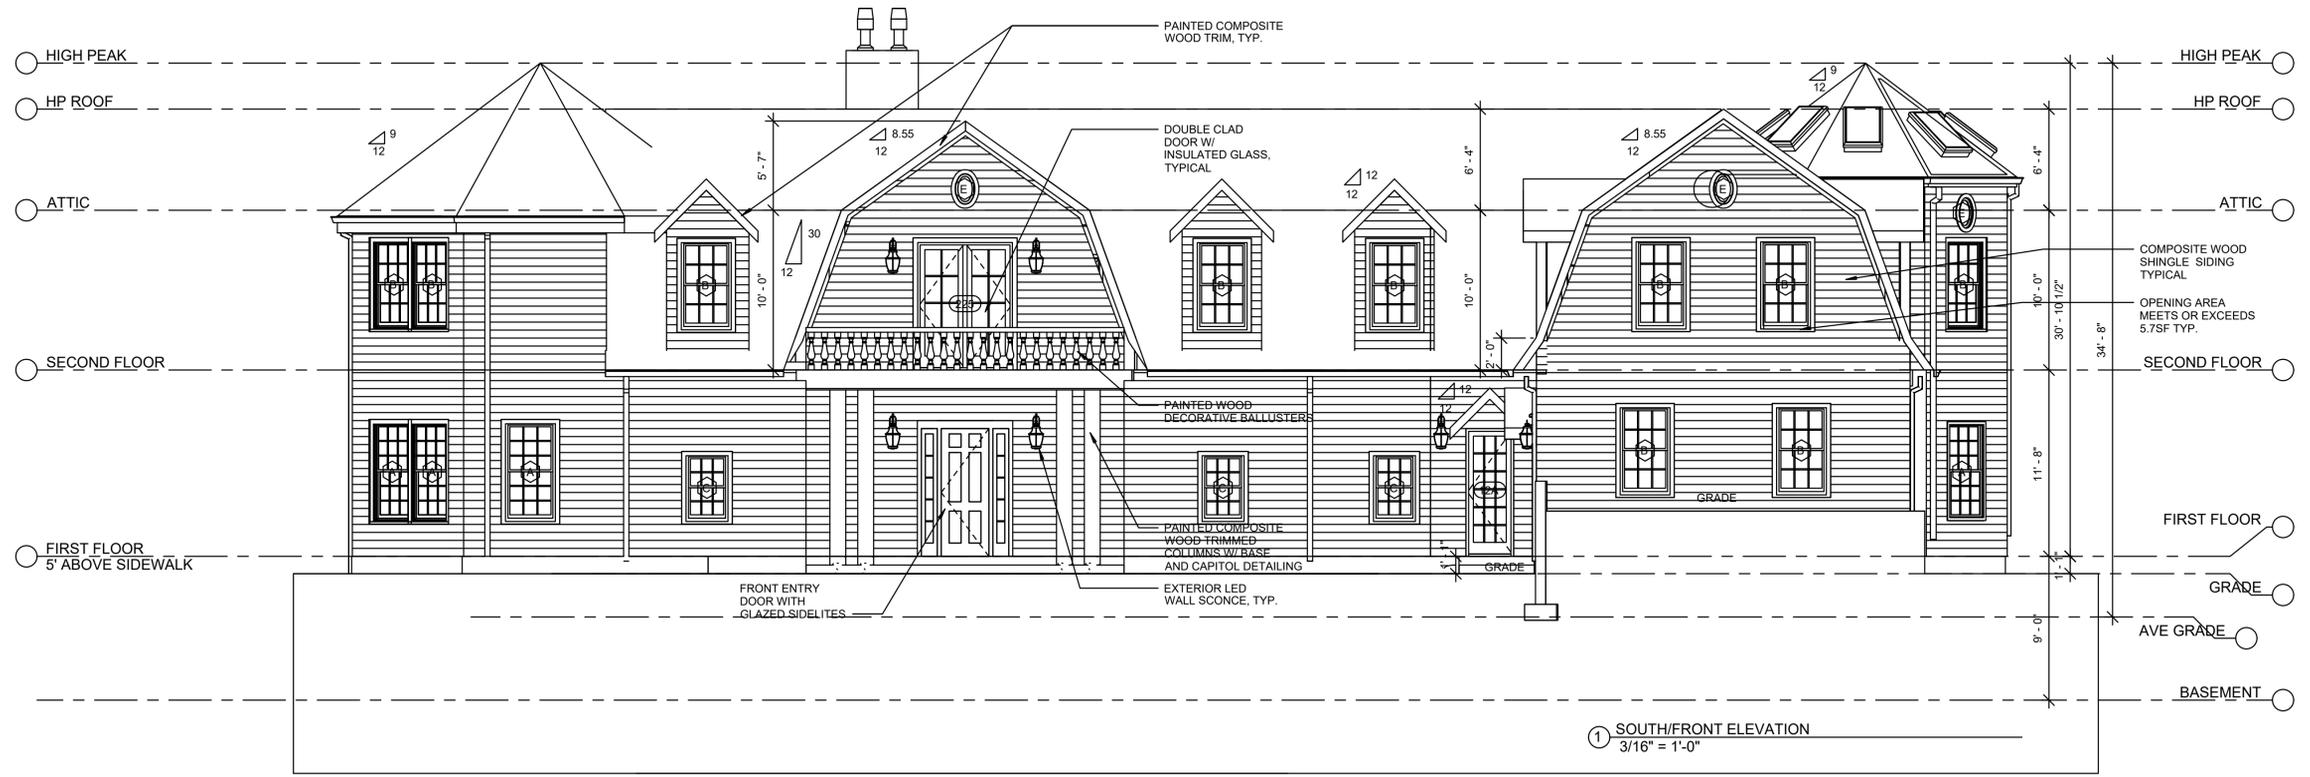


PROPOSED SINGLE FAMILY HOUSE
 1192 MAIN STREET
 HINGHAM, MA


DATE	REVISION
09-30-24	

ELEVATIONS

DRAWING NUMBER:
A-5

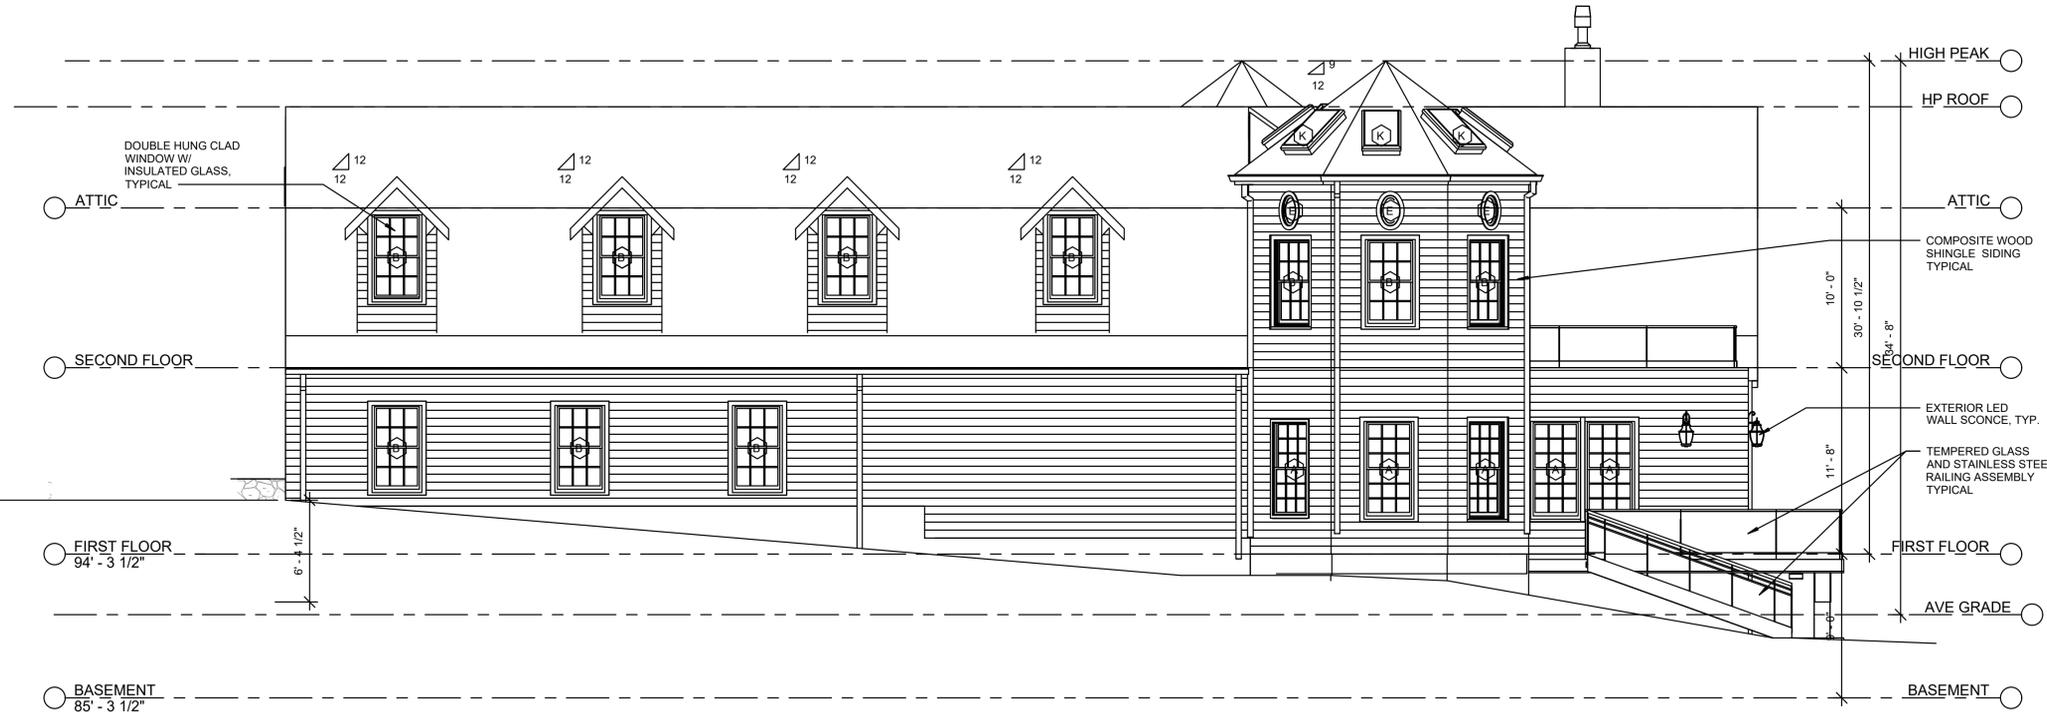

① EAST/RIGHT SIDE ELEVATION
3/16" = 1'-0"

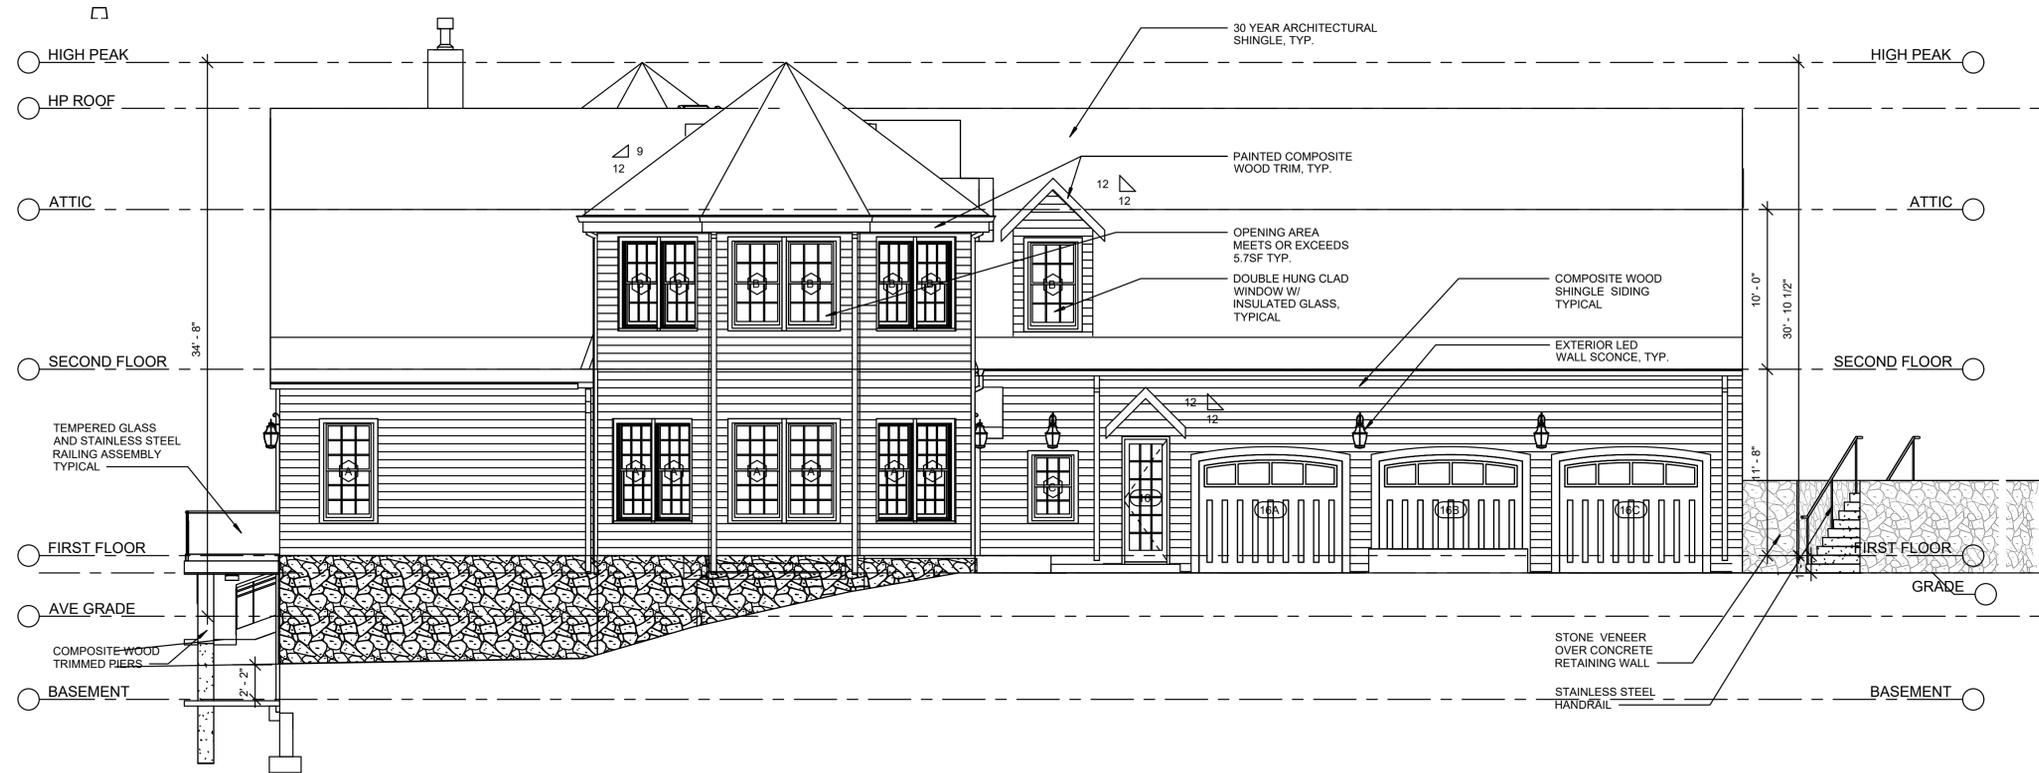

② WEST/LEFT SIDE ELEVATION
3/16" = 1'-0"



PROPOSED SINGLE FAMILY HOUSE
1192 MAIN STREET
HINGHAM, MA

REVISION	DATE
	09-30-24

ELEVATIONS

DRAWING NUMBER:

A-6