


③ 2nd Floor  
3/32" = 1'-0"

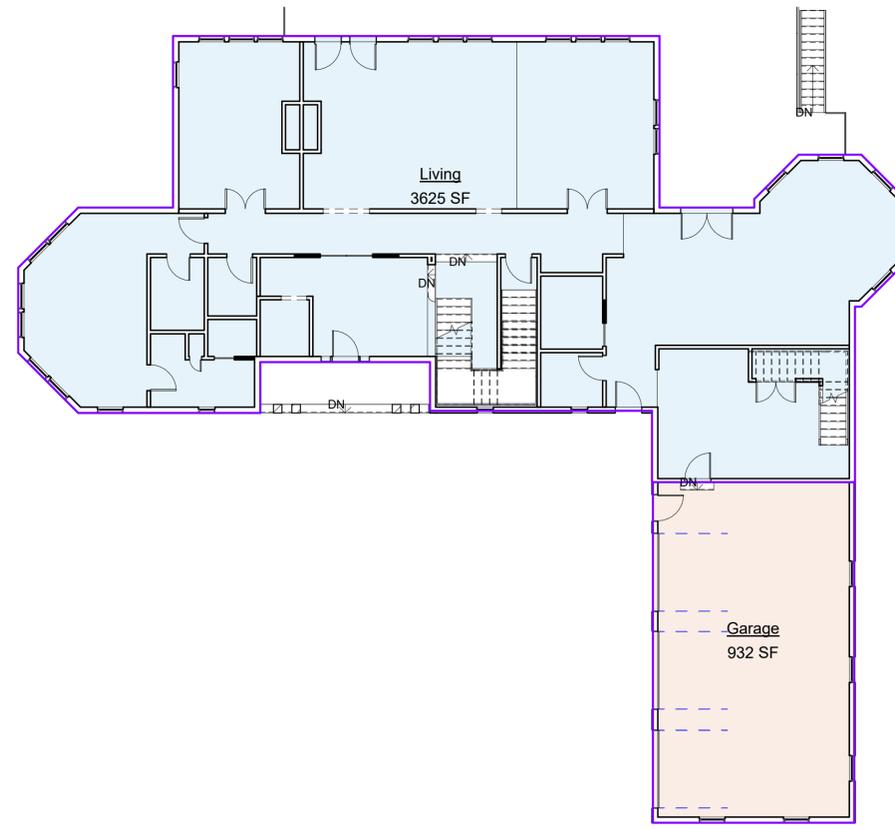


② 1st Floor  
3/32" = 1'-0"

### Building Area Legend

- Garage
- Living

Area Schedule Proposed		
Level	Name	Area
Basement		
Basement	Utility	3595 SF
Basement		3595 SF
1st Floor		
1st Floor	Garage	932 SF
1st Floor	Living	3625 SF
1st Floor		4557 SF
2nd Floor		
2nd Floor	Living	3971 SF
2nd Floor		3971 SF
Grand total		12123 SF

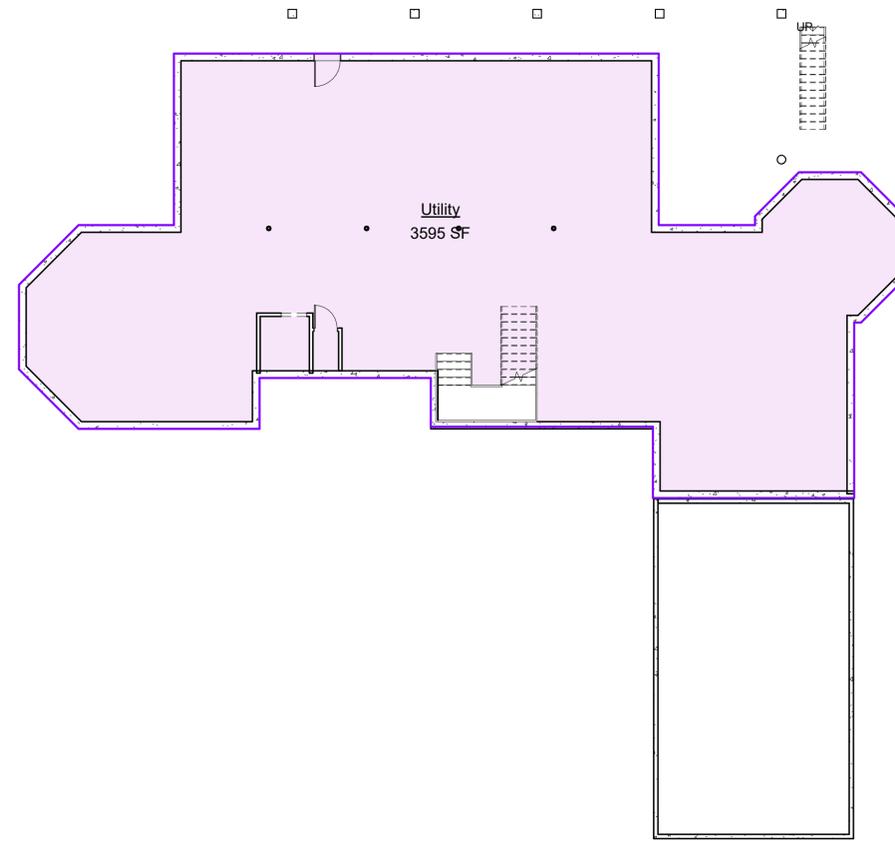

① Basement  
3/32" = 1'-0"

### Building Area Legend

- Utility

**PROJECT NAME**  
**Single Family Residence**

**PROJECT ADDRESS**  
1192 Main Street  
Hingham, MA

**CLIENT**  
  
**Anton Celas**

**ARCHITECT**  
  
SOL AND ASSOCIATES INC  
361 NEWBURY ST., 5TH FL.  
BOSTON, MA 02115  
TELEPHONE: 617-869-6806



**CONSULTANTS:**

COPYRIGHT SOL AND ASSOCIATES INC © 2025  
THESE DRAWINGS ARE NOW AND DO REMAIN THE SOLE PROPERTY OF SOL AND ASSOCIATES INC. USE OF THESE PLANS OR ANY FORM OF REPRODUCTION OF THIS DESIGN IN WHOLE OR IN PART WITHOUT EXPRESS WRITTEN CONSENT IS PROHIBITED AND SHALL RESULT IN THE FULLEST EXTENT OF PROSECUTION UNDER LAW.

**REGISTRATION**  
10/02/2025 1:08:17 PM  
*For Review*


Project number AC25-002  
Date 10/02/2025  
Drawn by ars  
Checked by sa  
Scale 3/32" = 1'-0"

**REVISIONS**

No.	Description	Date

**Area Plans**

**A-001**  
Single Family Residence

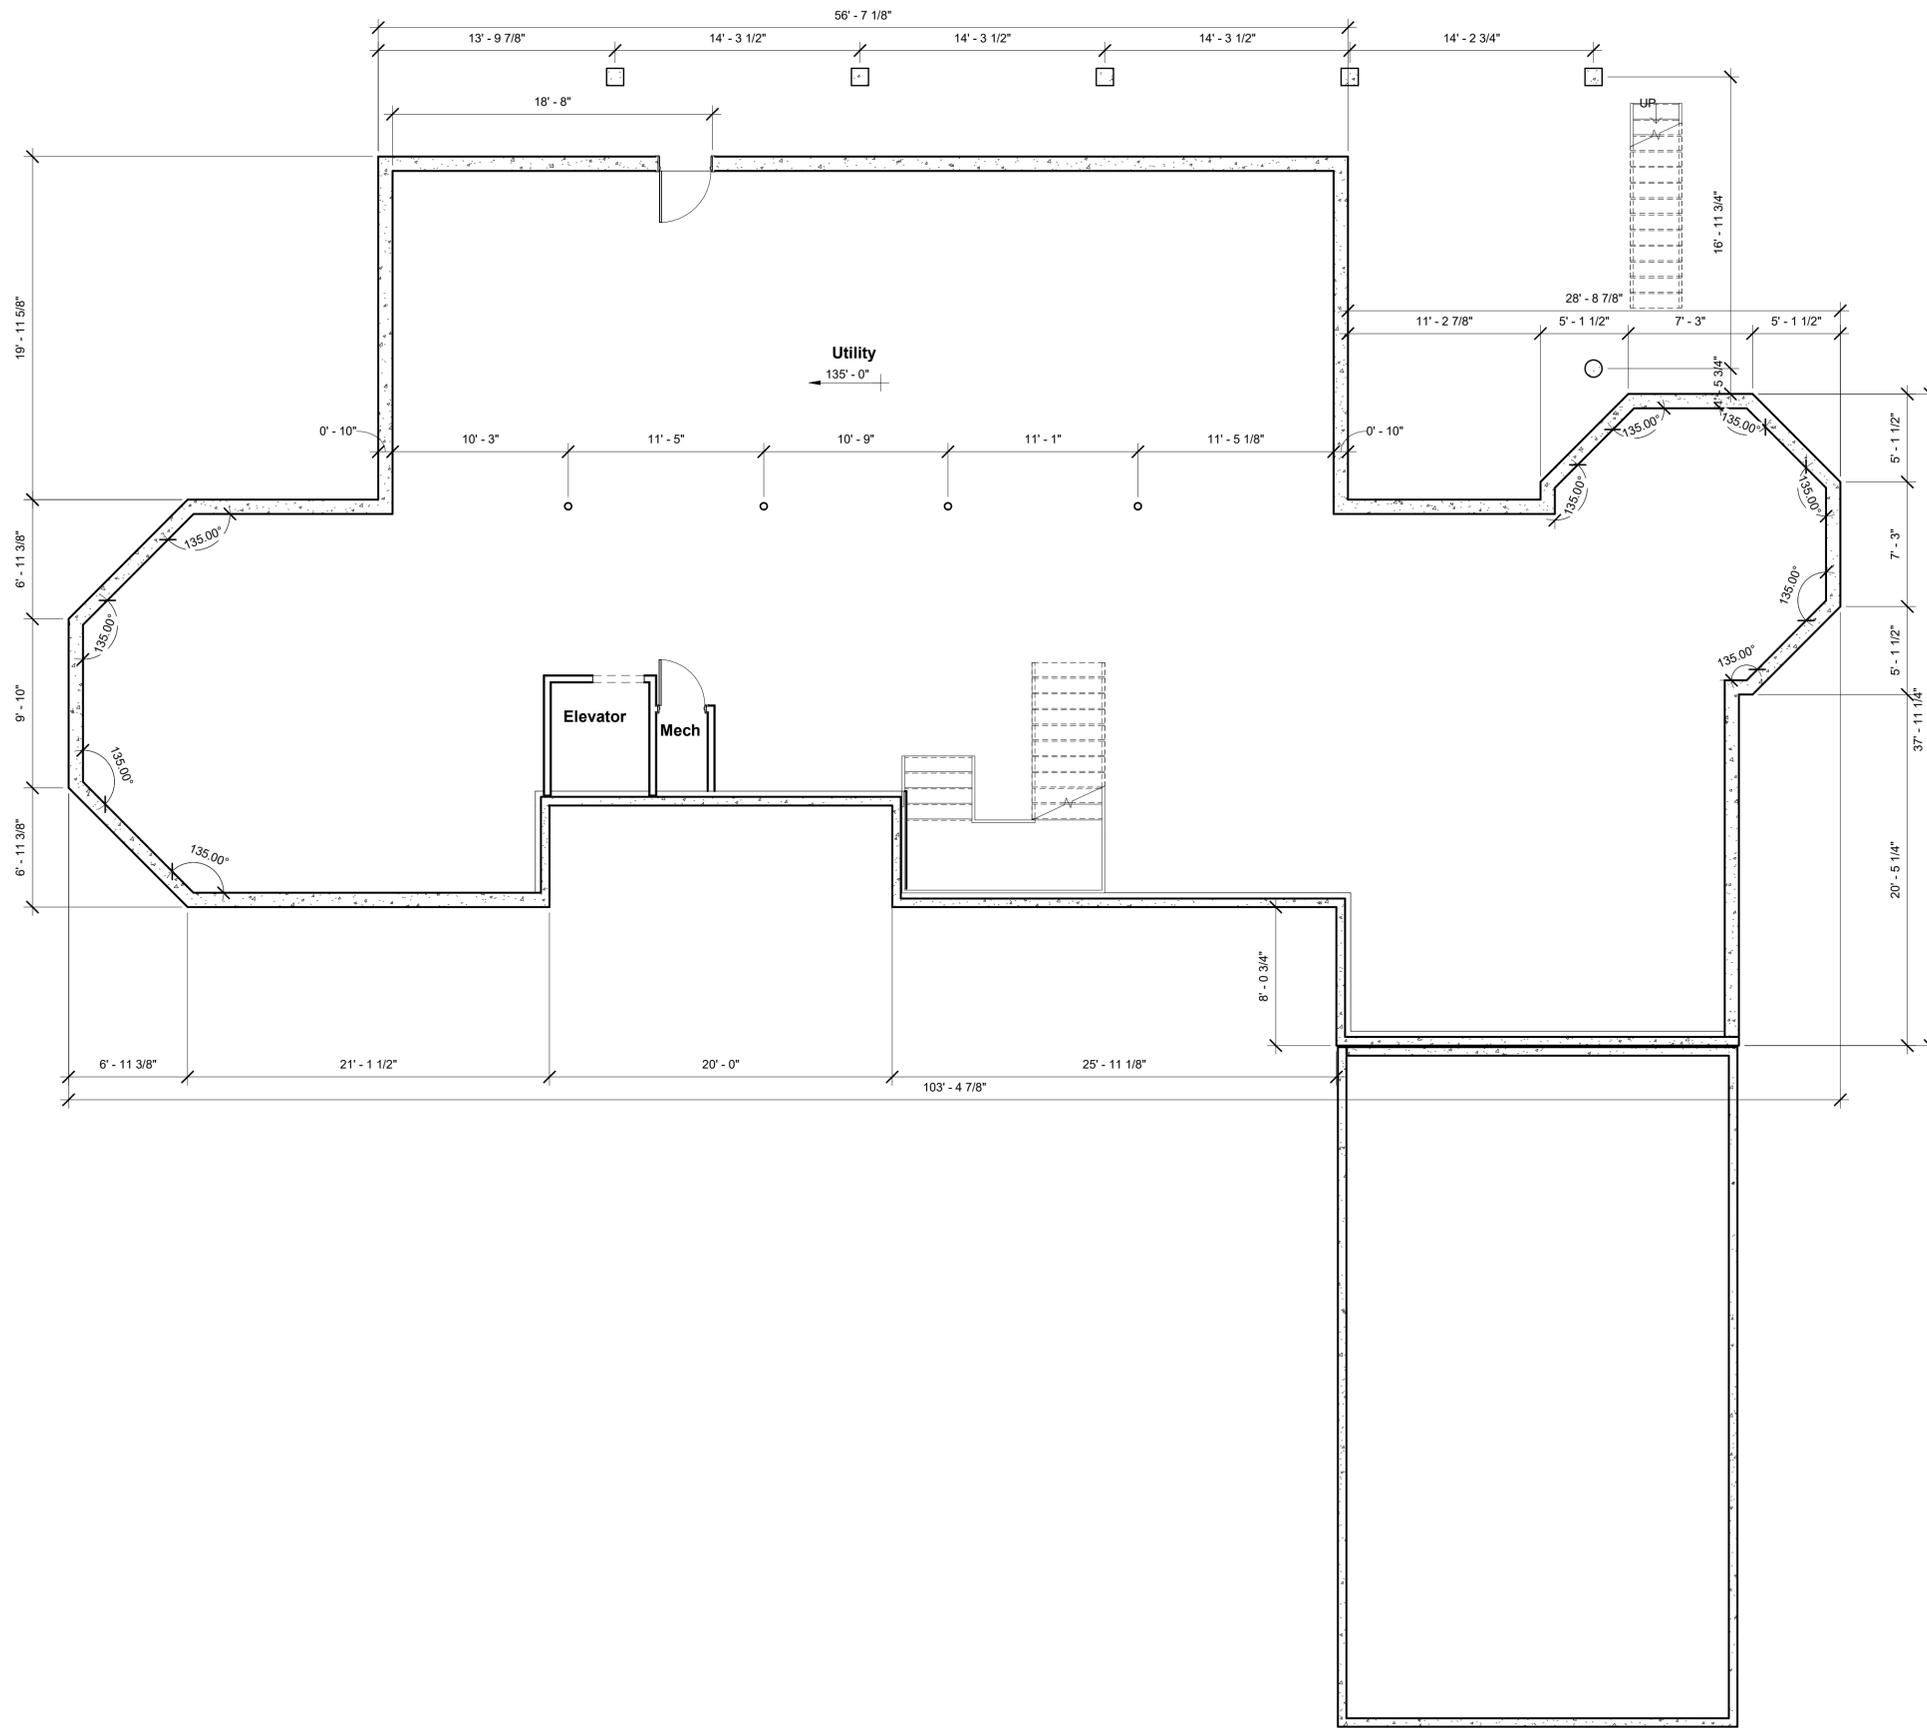

1 Basement Plan  
3/16" = 1'-0"

PROJECT NAME  
**Single Family Residence**

PROJECT ADDRESS  
1192 Main Street  
Hingham, MA

CLIENT  
**Anton Celas**

ARCHITECT  
SOL AND ASSOCIATES INC  
361 NEWBURY ST, 5TH FL.  
BOSTON, MA 02115  
TELEPHONE: 617-869-6806



CONSULTANTS:

COPYRIGHT SOL AND ASSOCIATES INC © 2025  
THESE DRAWINGS ARE NOW AND DO REMAIN THE SOLE PROPERTY OF SOL AND ASSOCIATES INC. USE OF THESE PLANS OR ANY FORM OF REPRODUCTION OF THIS DESIGN IN WHOLE OR IN PART WITHOUT EXPRESS WRITTEN CONSENT IS PROHIBITED AND SHALL RESULT IN THE FULLEST EXTENT OF PROSECUTION UNDER LAW.

REGISTRATION  
10/2/2025 1:08:17 PM  
**For Review**

Project number AC25-002  
Date 10/02/2025  
Drawn by ars  
Checked by sa  
Scale 3/16" = 1'-0"

REVISIONS

No.	Description	Date

Basement Floor Plan

**A-100**  
Single Family Residence

PROJECT NAME  
**Single Family Residence**

PROJECT ADDRESS  
 1192 Main Street  
 Hingham, MA

CLIENT  
**Anton Celas**

ARCHITECT  
 SOL AND ASSOCIATES INC  
 361 NEWBURY ST, 5TH FL.  
 BOSTON, MA 02115  
 TELEPHONE: 617-869-6806



CONSULTANTS:

COPYRIGHT SOL AND ASSOCIATES INC © 2025  
 THESE DRAWINGS ARE NOW AND DO REMAIN THE SOLE PROPERTY OF SOL AND ASSOCIATES INC. USE OF THESE PLANS OR ANY FORM OF REPRODUCTION OF THIS DESIGN IN WHOLE OR IN PART WITHOUT EXPRESS WRITTEN CONSENT IS PROHIBITED AND SHALL RESULT IN THE FULLEST EXTENT OF PROSECUTION UNDER LAW.

REGISTRATION  
 10/02/2025 1:08:18 PM  
**For Review**


Project number AC25-002  
 Date 10/02/2025  
 Drawn by ars  
 Checked by sa  
 Scale 3/16" = 1'-0"

REVISIONS

No.	Description	Date


1st Floor Floor Plan

**A-101**  
 Single Family Residence

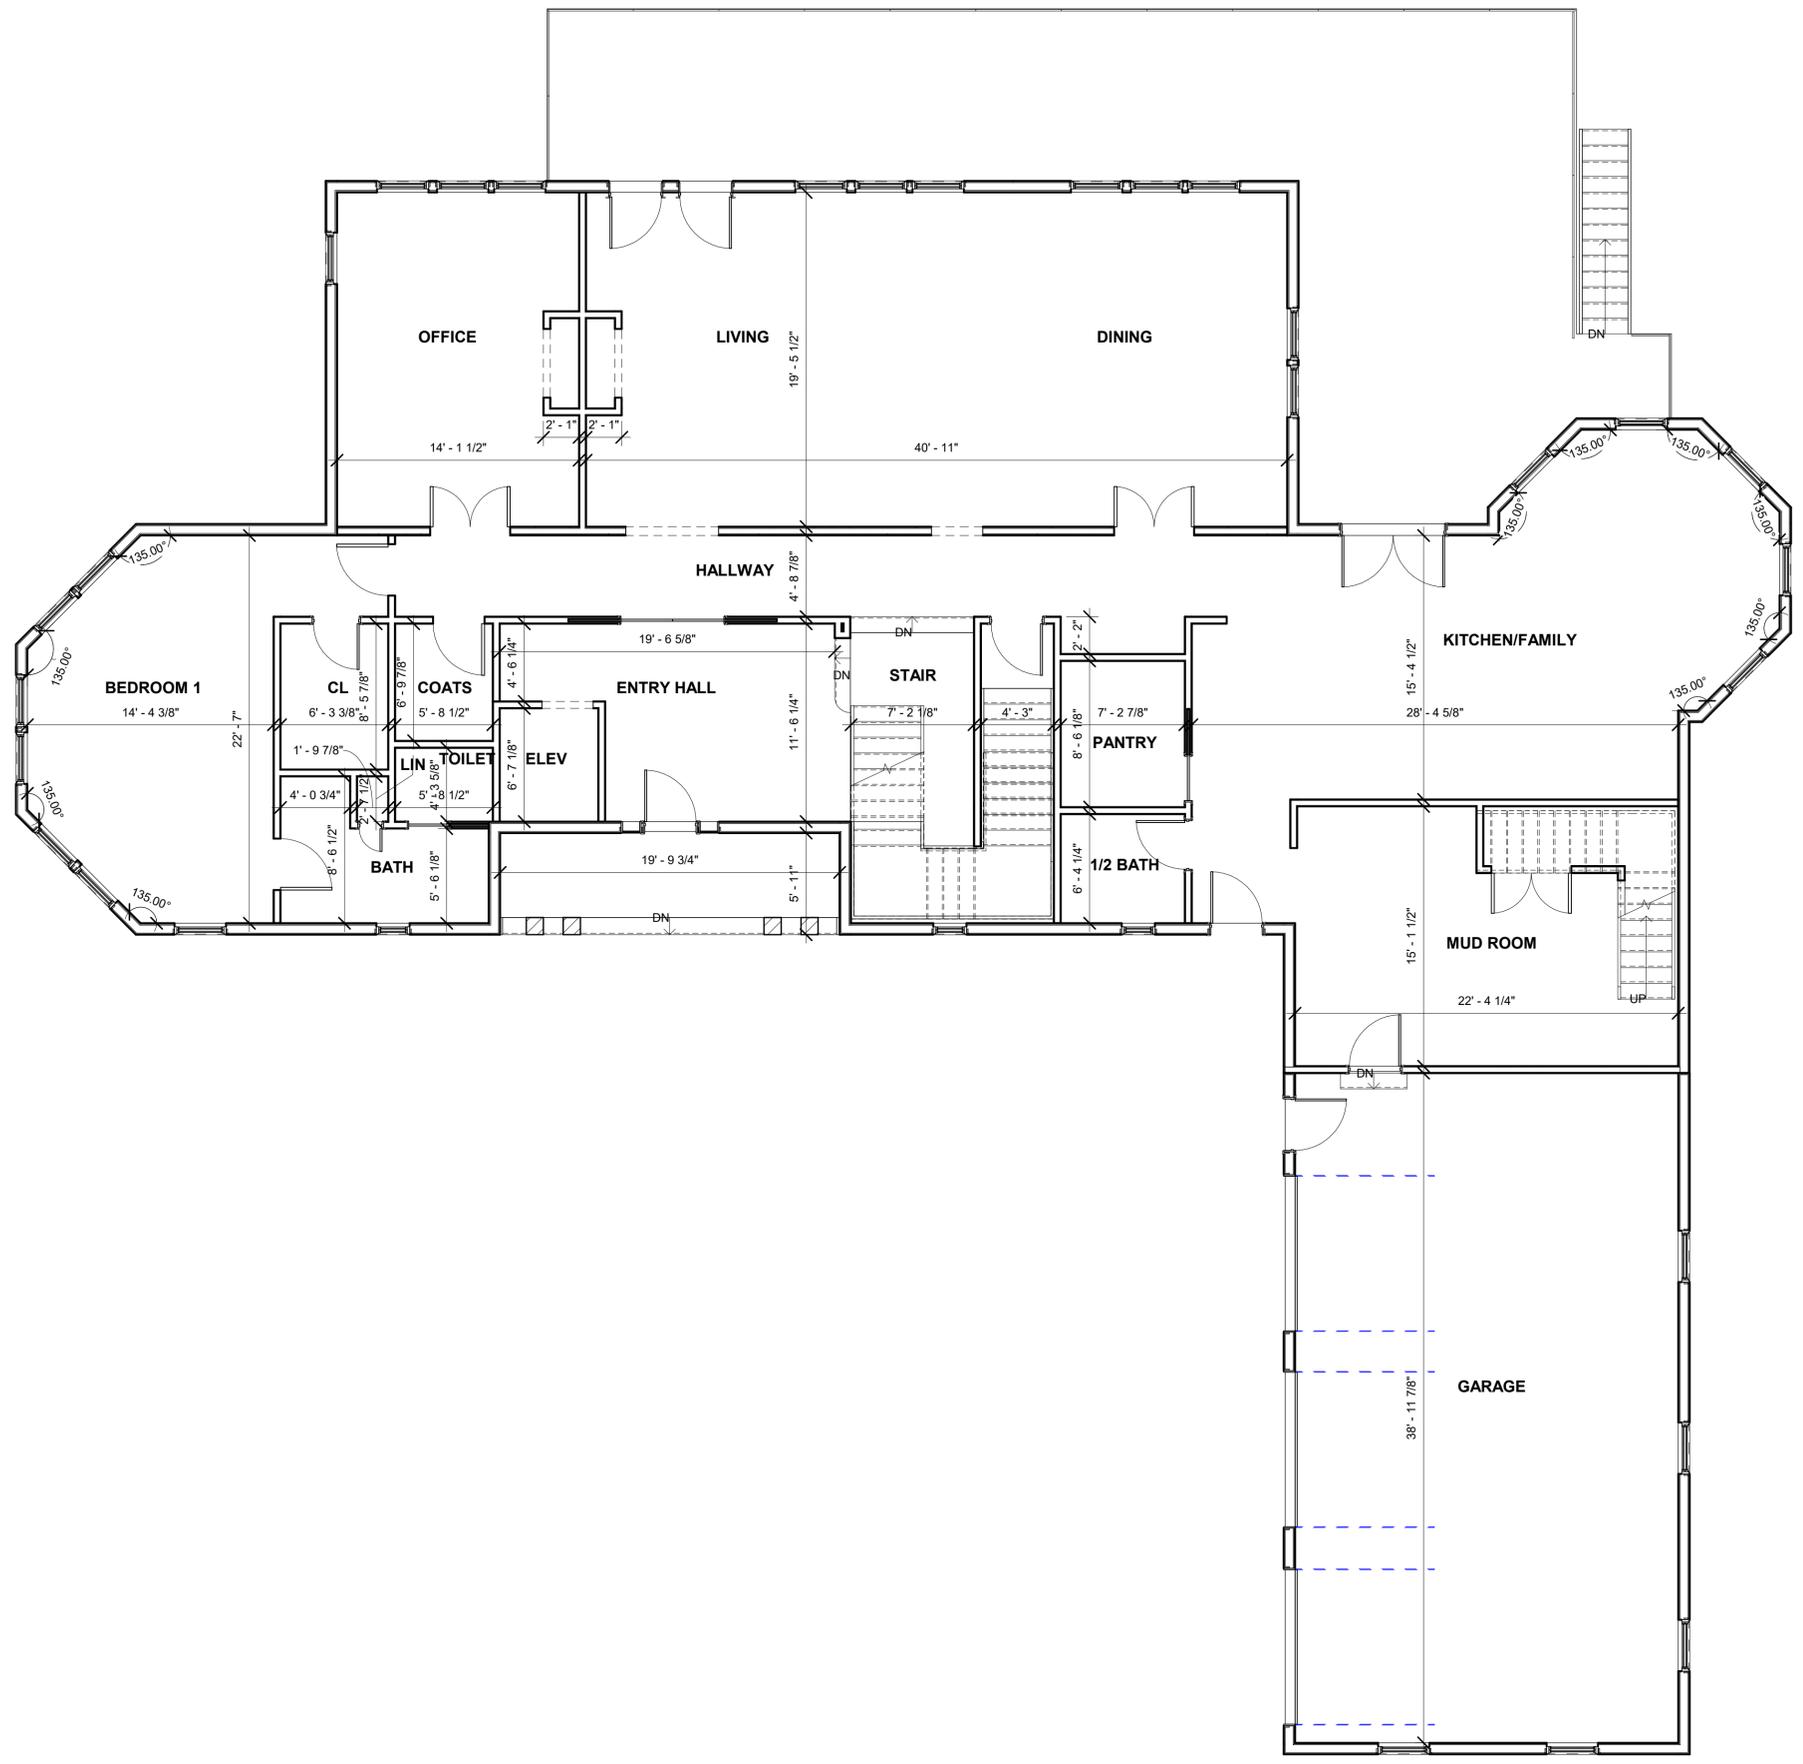

1 1st Floor Plan  
 3/16" = 1'-0"

C:\Users\Afonso\OneDrive\Jobs\Anton Celas\1192 Main St Hingham MA\Model\1192 Main St Hingham.rvt  
 10/2/2025 1:06:46 PM

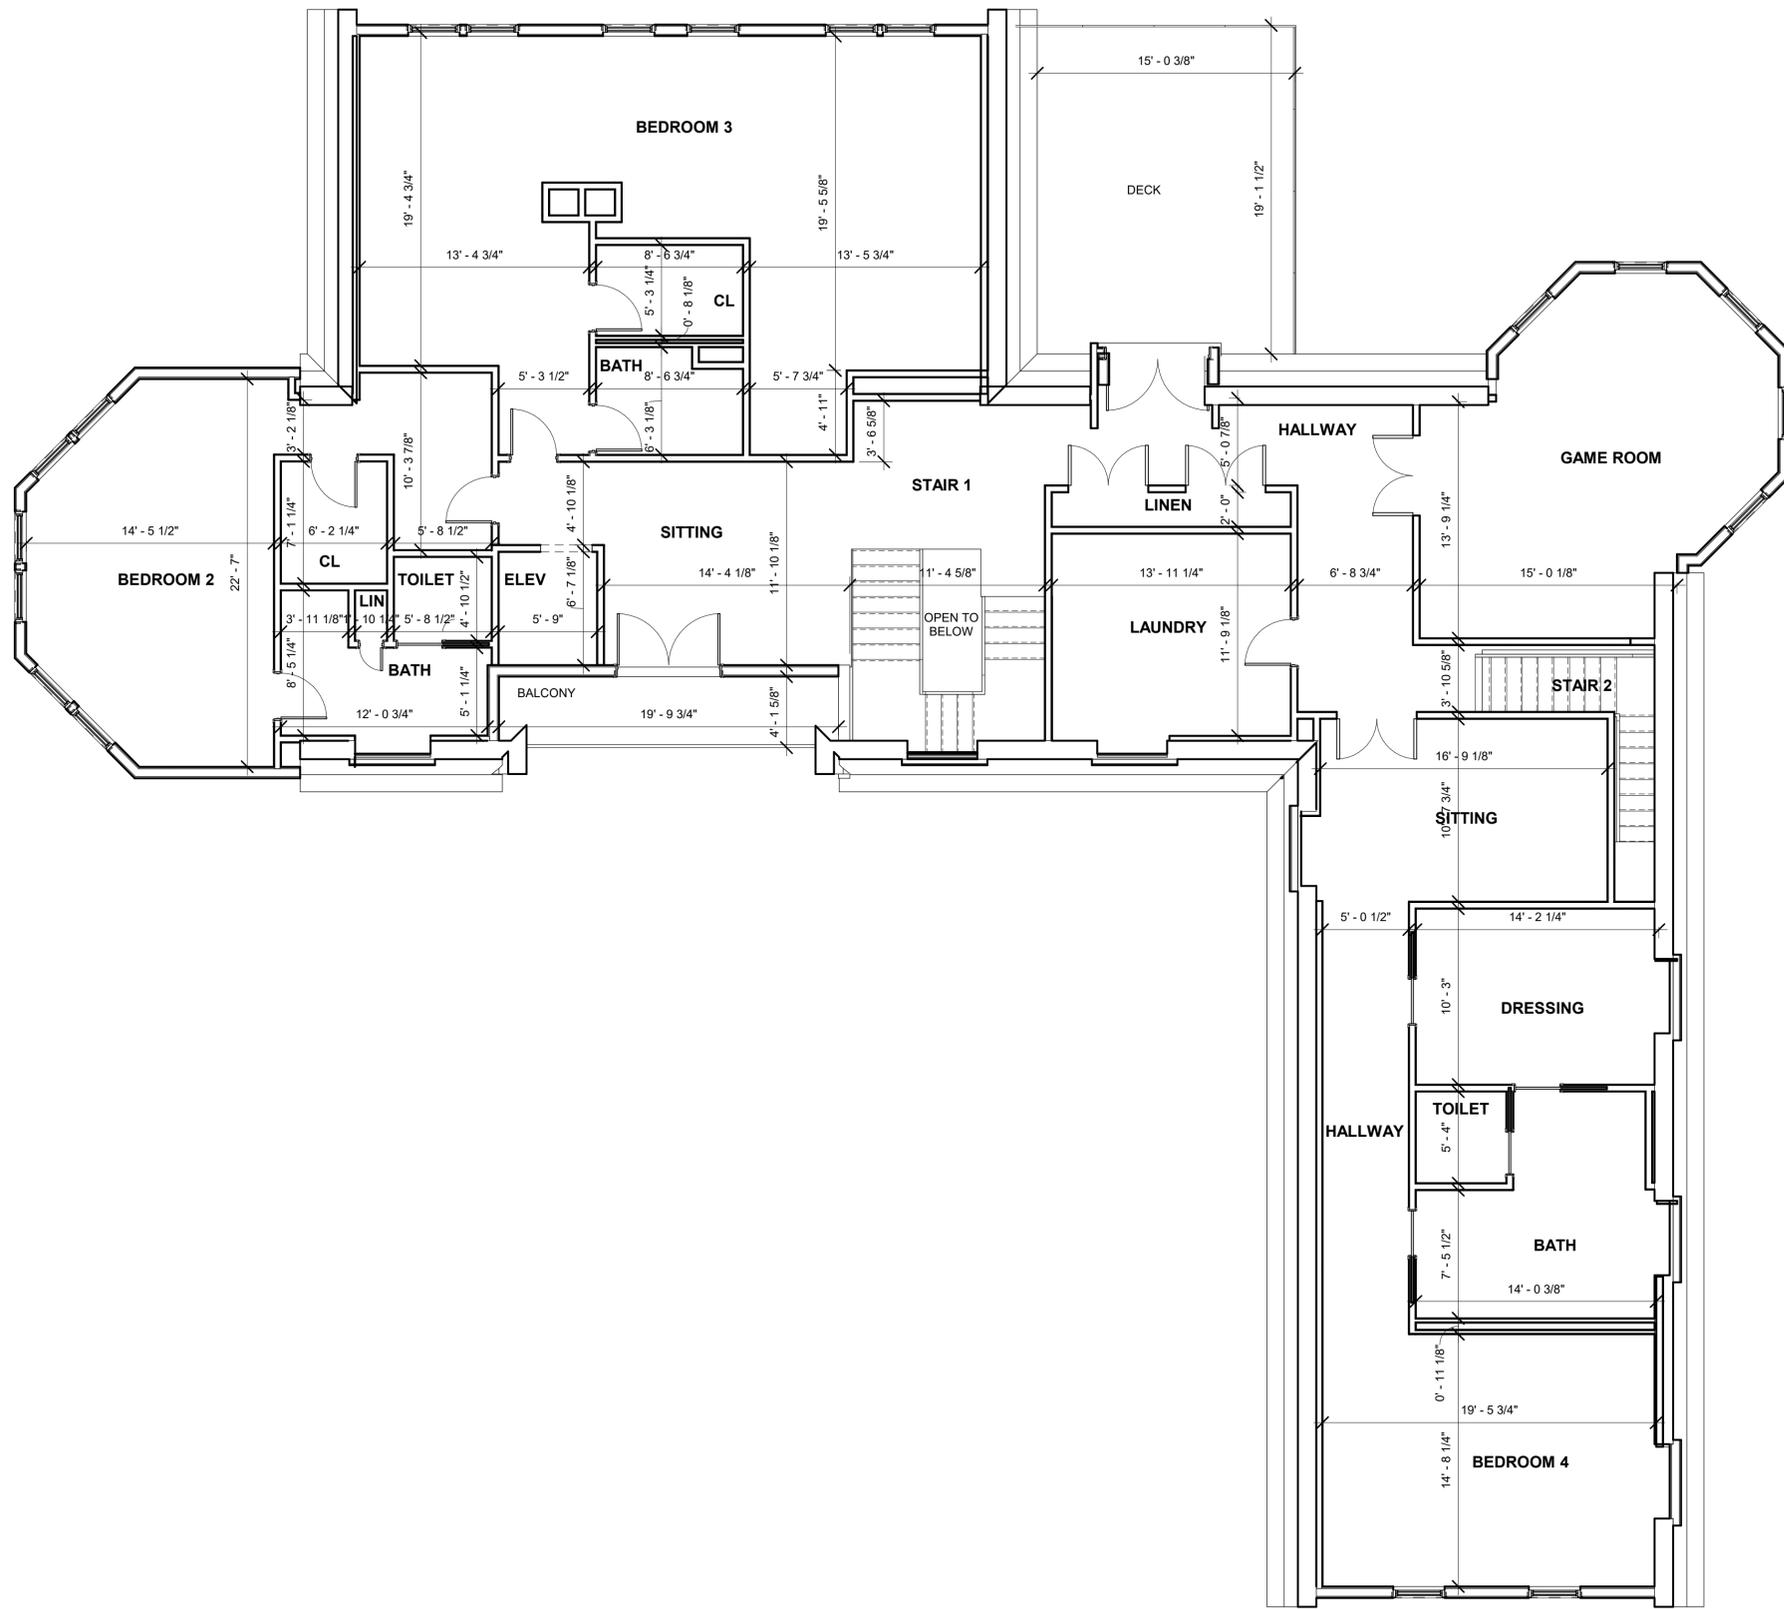


**PROJECT NAME**  
**Single Family Residence**

**PROJECT ADDRESS**  
 1192 Main Street  
 Hingham, MA

**CLIENT**

**Anton Celas**

**ARCHITECT**  
 SOL AND ASSOCIATES INC  
 361 NEWBURY ST, 5TH FL.  
 BOSTON, MA 02115  
 TELEPHONE: 617-869-6806

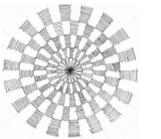

**CONSULTANTS:**

COPYRIGHT SOL AND ASSOCIATES INC © 2025  
 THESE DRAWINGS ARE NOW AND DO REMAIN THE SOLE PROPERTY OF SOL AND ASSOCIATES INC. USE OF THESE PLANS OR ANY FORM OF REPRODUCTION OF THIS DESIGN IN WHOLE OR IN PART WITHOUT EXPRESS WRITTEN CONSENT IS PROHIBITED AND SHALL RESULT IN THE FULLEST EXTENT OF PROSECUTION UNDER LAW.

**REGISTRATION**  
 10/02/2025 1:08:18 PM  
*For Review*

Project number AC25-002  
 Date 10/02/2025  
 Drawn by ars  
 Checked by sa  
 Scale 3/16" = 1'-0"

**REVISIONS**

No.	Description	Date

2nd Floor Plan

**A-102**  
 Single Family Residence

① 2nd Floor Plan  
 3/16" = 1'-0"

PROJECT NAME  
**Single Family Residence**


PROJECT ADDRESS  
 1192 Main Street  
 Hingham, MA

CLIENT

**Anton Celas**

ARCHITECT

SOL AND ASSOCIATES INC  
 361 NEWBURY ST, 5TH FL.  
 BOSTON, MA 02115  
 TELEPHONE: 617-869-6806

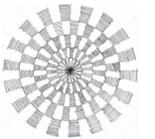

CONSULTANTS:

COPYRIGHT SOL AND ASSOCIATES INC © 2025  
 THESE DRAWINGS ARE NOW AND DO REMAIN THE SOLE PROPERTY OF SOL AND ASSOCIATES INC. USE OF THESE PLANS OR ANY FORM OF REPRODUCTION OF THIS DESIGN IN WHOLE OR IN PART WITHOUT EXPRESS WRITTEN CONSENT IS PROHIBITED AND SHALL RESULT IN THE FULLEST EXTENT OF PROSECUTION UNDER LAW.

REGISTRATION  
 10/02/2025 1:08:18 PM  
**For Review**

Project number AC25-002  
 Date 10/02/2025  
 Drawn by ars  
 Checked by sa  
 Scale 3/16" = 1'-0"


REVISIONS

No.	Description	Date

Roof Plan

**A-103**

Single Family Residence

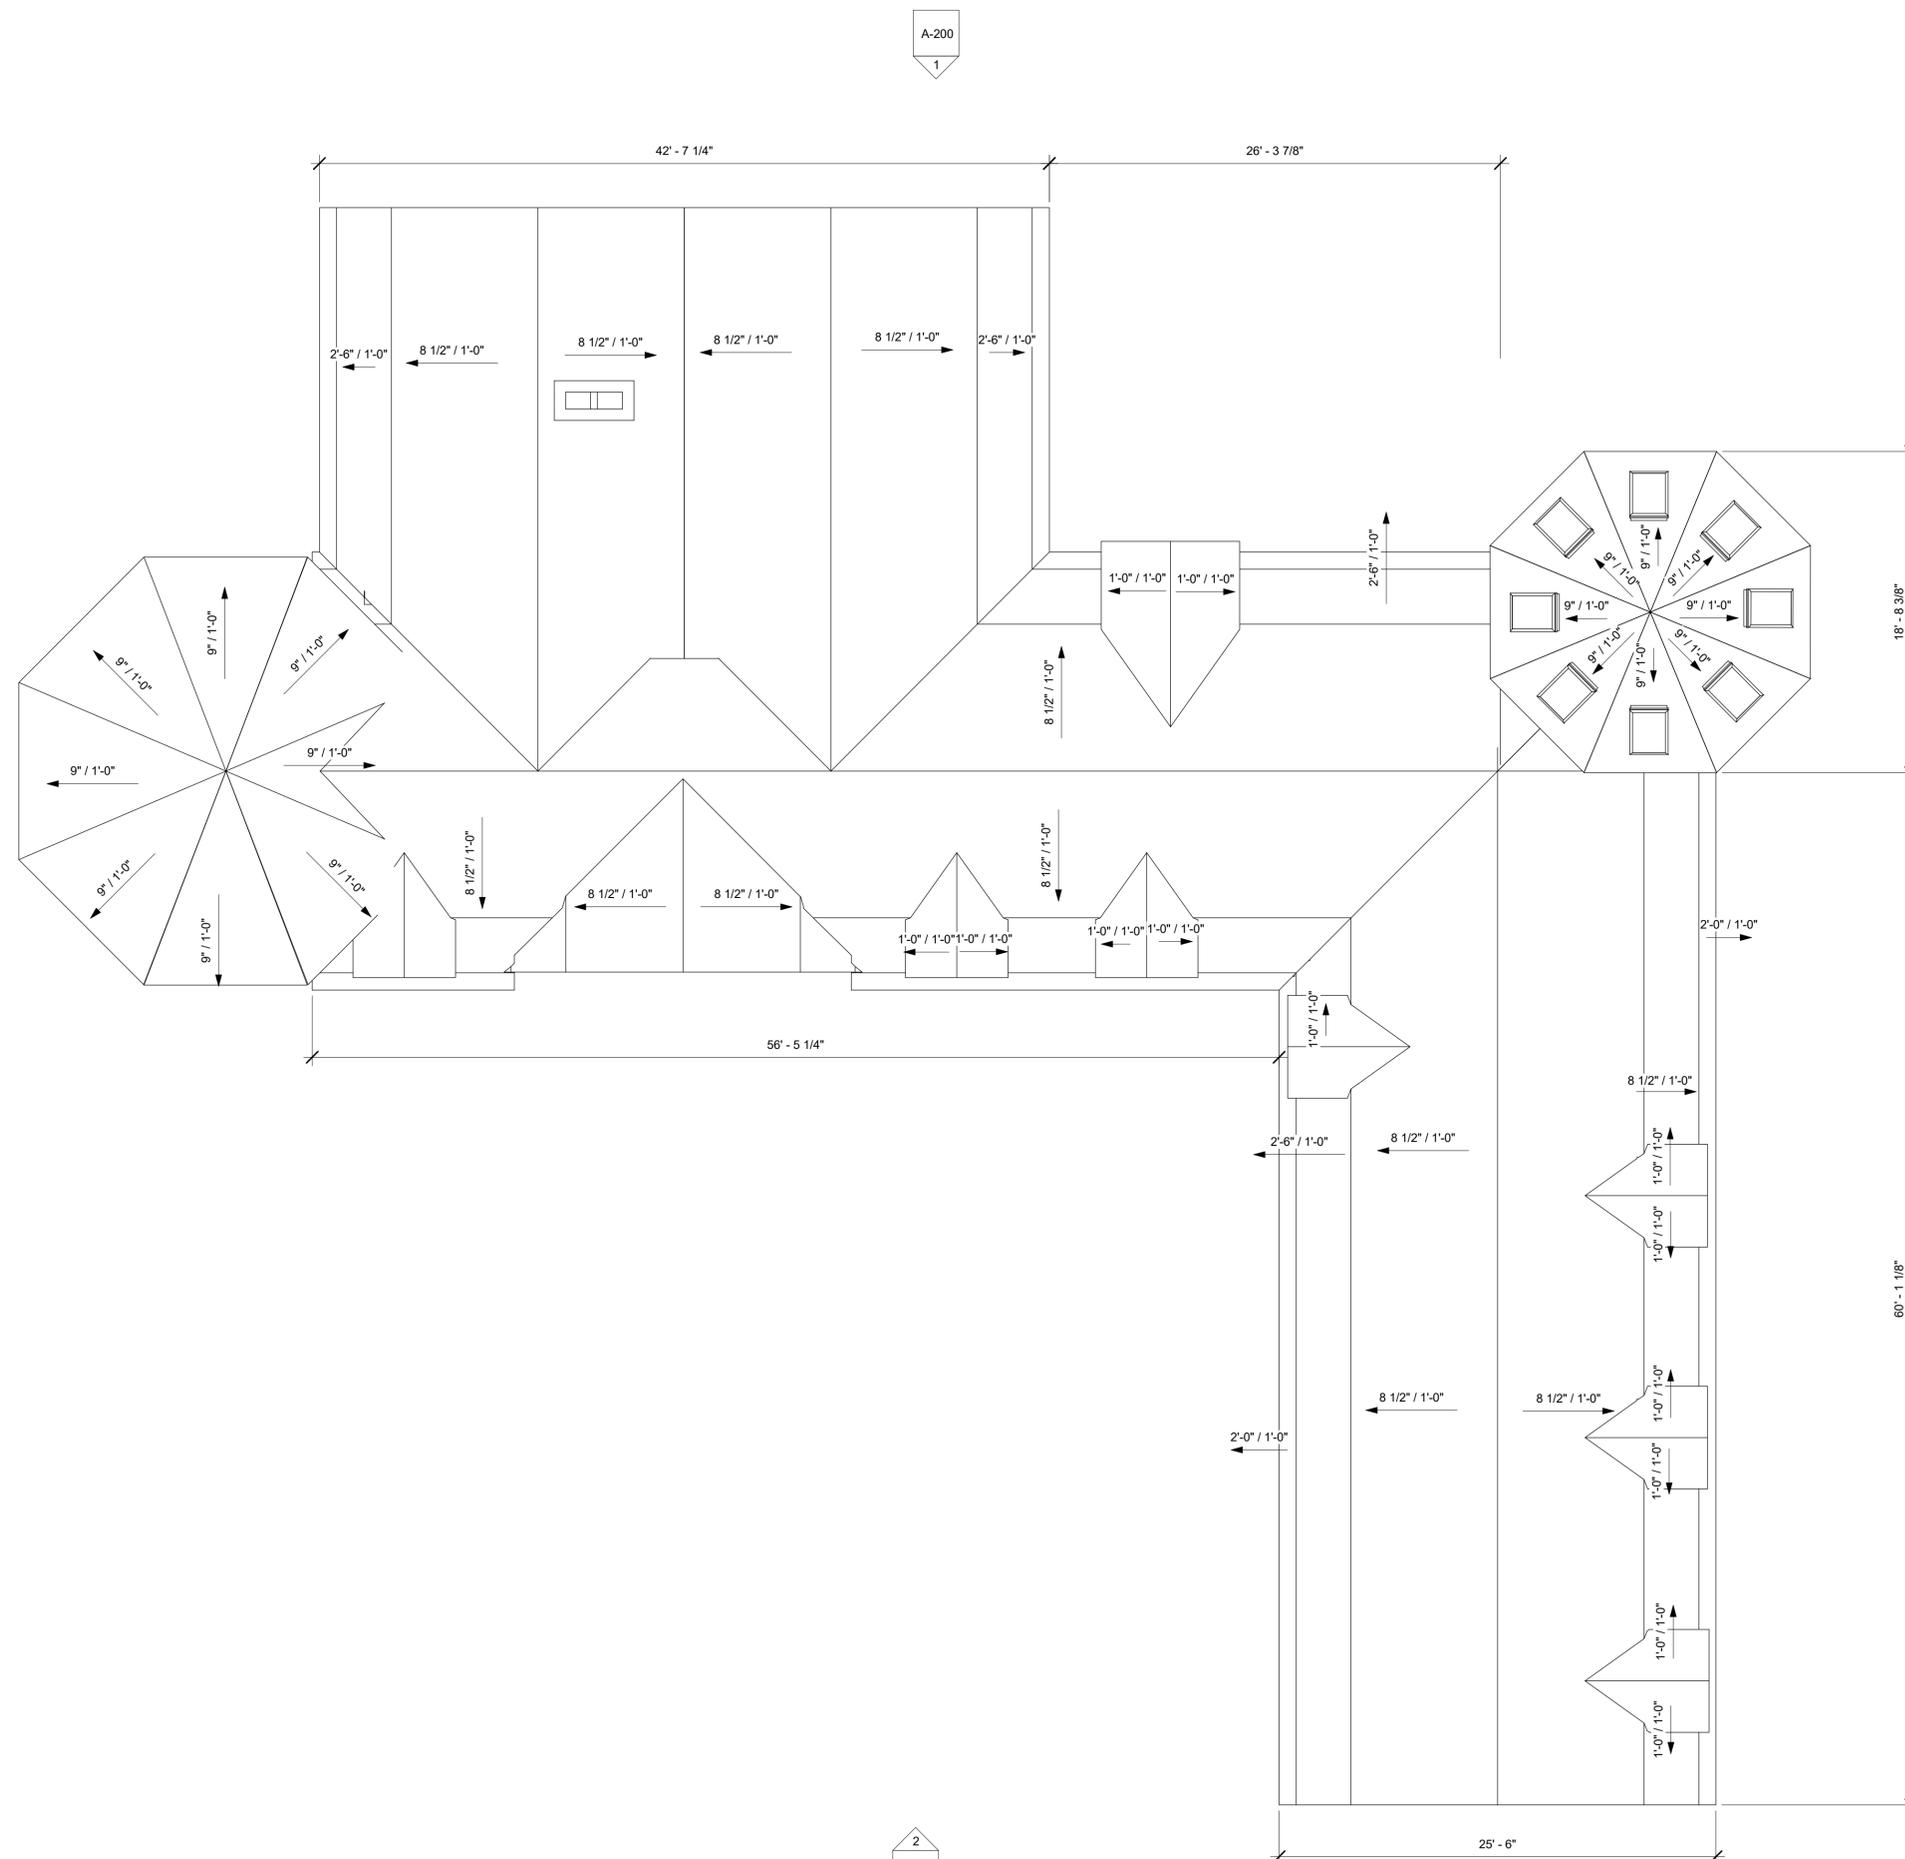

A-200  
1

A-201  
2

1 A-201

2  
A-200

1 Roof Plan  
 3/16" = 1'-0"

C:\Users\Afonso.Sha\OneDrive\Jobs\Anton Celas\1192 Main St Hingham MA\Modell\1192 Main St Hingham.rvt  
 10/2/2025 1:06:47 PM



② South Elevation  
3/16" = 1'-0"



① North Elevation  
3/16" = 1'-0"

PROJECT NAME  
**Single Family Residence**

PROJECT ADDRESS  
1192 Main Street  
Hingham, MA

CLIENT  
**Anton Celas**

ARCHITECT  
SOL AND ASSOCIATES INC  
361 NEWBURY ST., 5TH FL.  
BOSTON, MA 02115  
TELEPHONE: 617-869-6806



CONSULTANTS:

COPYRIGHT SOL AND ASSOCIATES INC © 2025  
THESE DRAWINGS ARE NOW AND DO REMAIN THE SOLE PROPERTY OF SOL AND ASSOCIATES INC. USE OF THESE PLANS OR ANY FORM OF REPRODUCTION OF THIS DESIGN IN WHOLE OR IN PART WITHOUT EXPRESS WRITTEN CONSENT IS PROHIBITED AND SHALL RESULT IN THE FULLEST EXTENT OF PROSECUTION UNDER LAW.

REGISTRATION  
10/22/2025 1:08:18 PM  
**For Review**

Project number AC25-002  
Date 10/02/2025  
Drawn by Author  
Checked by Checker  
Scale 3/16" = 1'-0"

REVISIONS

No.	Description	Date

Exterior Elevations

**A-200**  
Single Family Residence

PROJECT NAME  
**Single Family Residence**


PROJECT ADDRESS  
 1192 Main Street  
 Hingham, MA

CLIENT

**Anton Celas**

ARCHITECT

SOL AND ASSOCIATES INC  
 361 NEWBURY ST, 5TH FL.  
 BOSTON, MA 02115  
 TELEPHONE: 617-869-6806

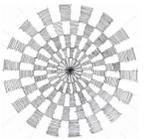

CONSULTANTS:

COPYRIGHT SOL AND ASSOCIATES INC © 2025  
 THESE DRAWINGS ARE NOW AND DO REMAIN THE SOLE PROPERTY OF SOL AND ASSOCIATES INC. USE OF THESE PLANS OR ANY FORM OF REPRODUCTION OF THIS DESIGN IN WHOLE OR IN PART WITHOUT EXPRESS WRITTEN CONSENT IS PROHIBITED AND SHALL RESULT IN THE FULLEST EXTENT OF PROSECUTION UNDER LAW.

REGISTRATION  
 10/02/2025 1:08:18 PM  
*For Review*

Project number AC25-002  
 Date 10/02/2025  
 Drawn by Author  
 Checked by Checker  
 Scale 3/16" = 1'-0"

REVISIONS

No.	Description	Date

Exterior Elevations

**A-201**  
 Single Family Residence



① East Elevation  
 3/16" = 1'-0"



② West Elevation  
 3/16" = 1'-0"