



③ 2nd Floor
3/32" = 1'-0"

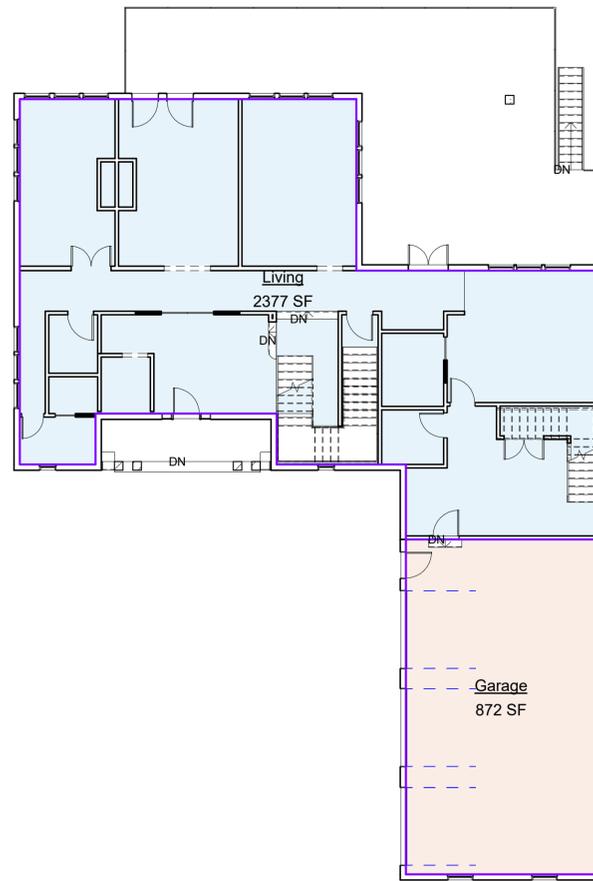

② 1st Floor
3/32" = 1'-0"

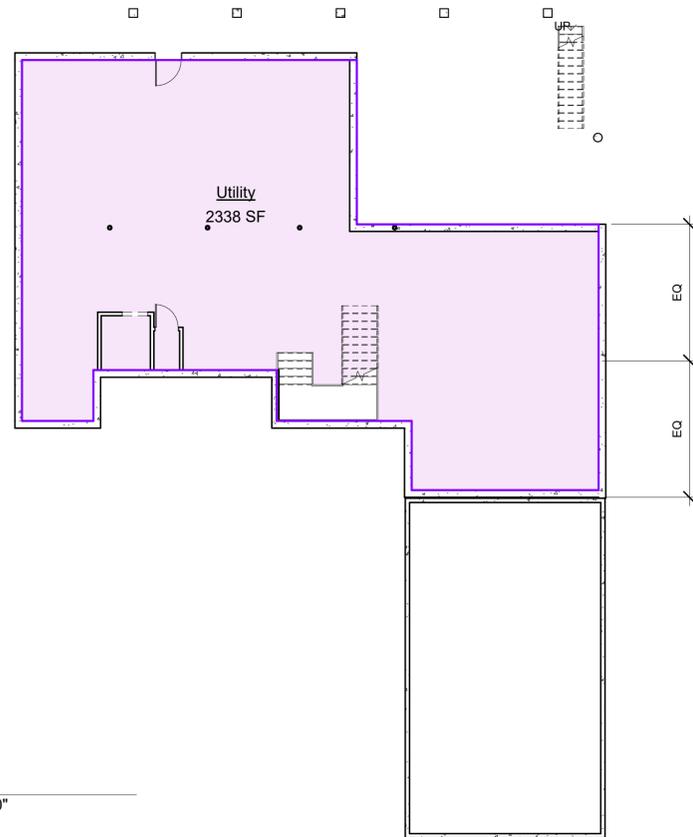

① Basement
3/32" = 1'-0"

Building Area Legend

- Garage
- Living

Area Schedule Proposed		
Level	Name	Area
Basement		
Basement	Utility	2338 SF
Basement		2338 SF
1st Floor		
1st Floor	Garage	872 SF
1st Floor	Living	2377 SF
1st Floor		3249 SF
2nd Floor		
2nd Floor	Living	3057 SF
2nd Floor		3057 SF
Grand total		8644 SF

Building Area Legend

- Utility

PROJECT NAME
Single Family Residence


PROJECT ADDRESS
1192 Main Street
Hingham, MA

CLIENT

Anton Celas

ARCHITECT

SOL AND ASSOCIATES INC
361 NEWBURY ST., 5TH FL.
BOSTON, MA 02115
TELEPHONE: 617-869-6806

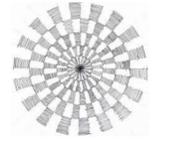

CONSULTANTS:

COPYRIGHT SOL AND ASSOCIATES INC © 2025
THESE DRAWINGS ARE NOW AND DO REMAIN THE SOLE PROPERTY OF SOL AND ASSOCIATES INC. USE OF THESE PLANS OR ANY FORM OF REPRODUCTION OF THIS DESIGN IN WHOLE OR IN PART WITHOUT EXPRESS WRITTEN CONSENT IS PROHIBITED AND SHALL RESULT IN THE FULLEST EXTENT OF PROSECUTION UNDER LAWS.

REGISTRATION
11/19/2025 12:52:40 PM
For Review


Project number AC25-002
Date 11/19/2025
Drawn by ars
Checked by sa
Scale 3/32" = 1'-0"

REVISIONS

No.	Description	Date

Area Plans

A-001
Single Family Residence

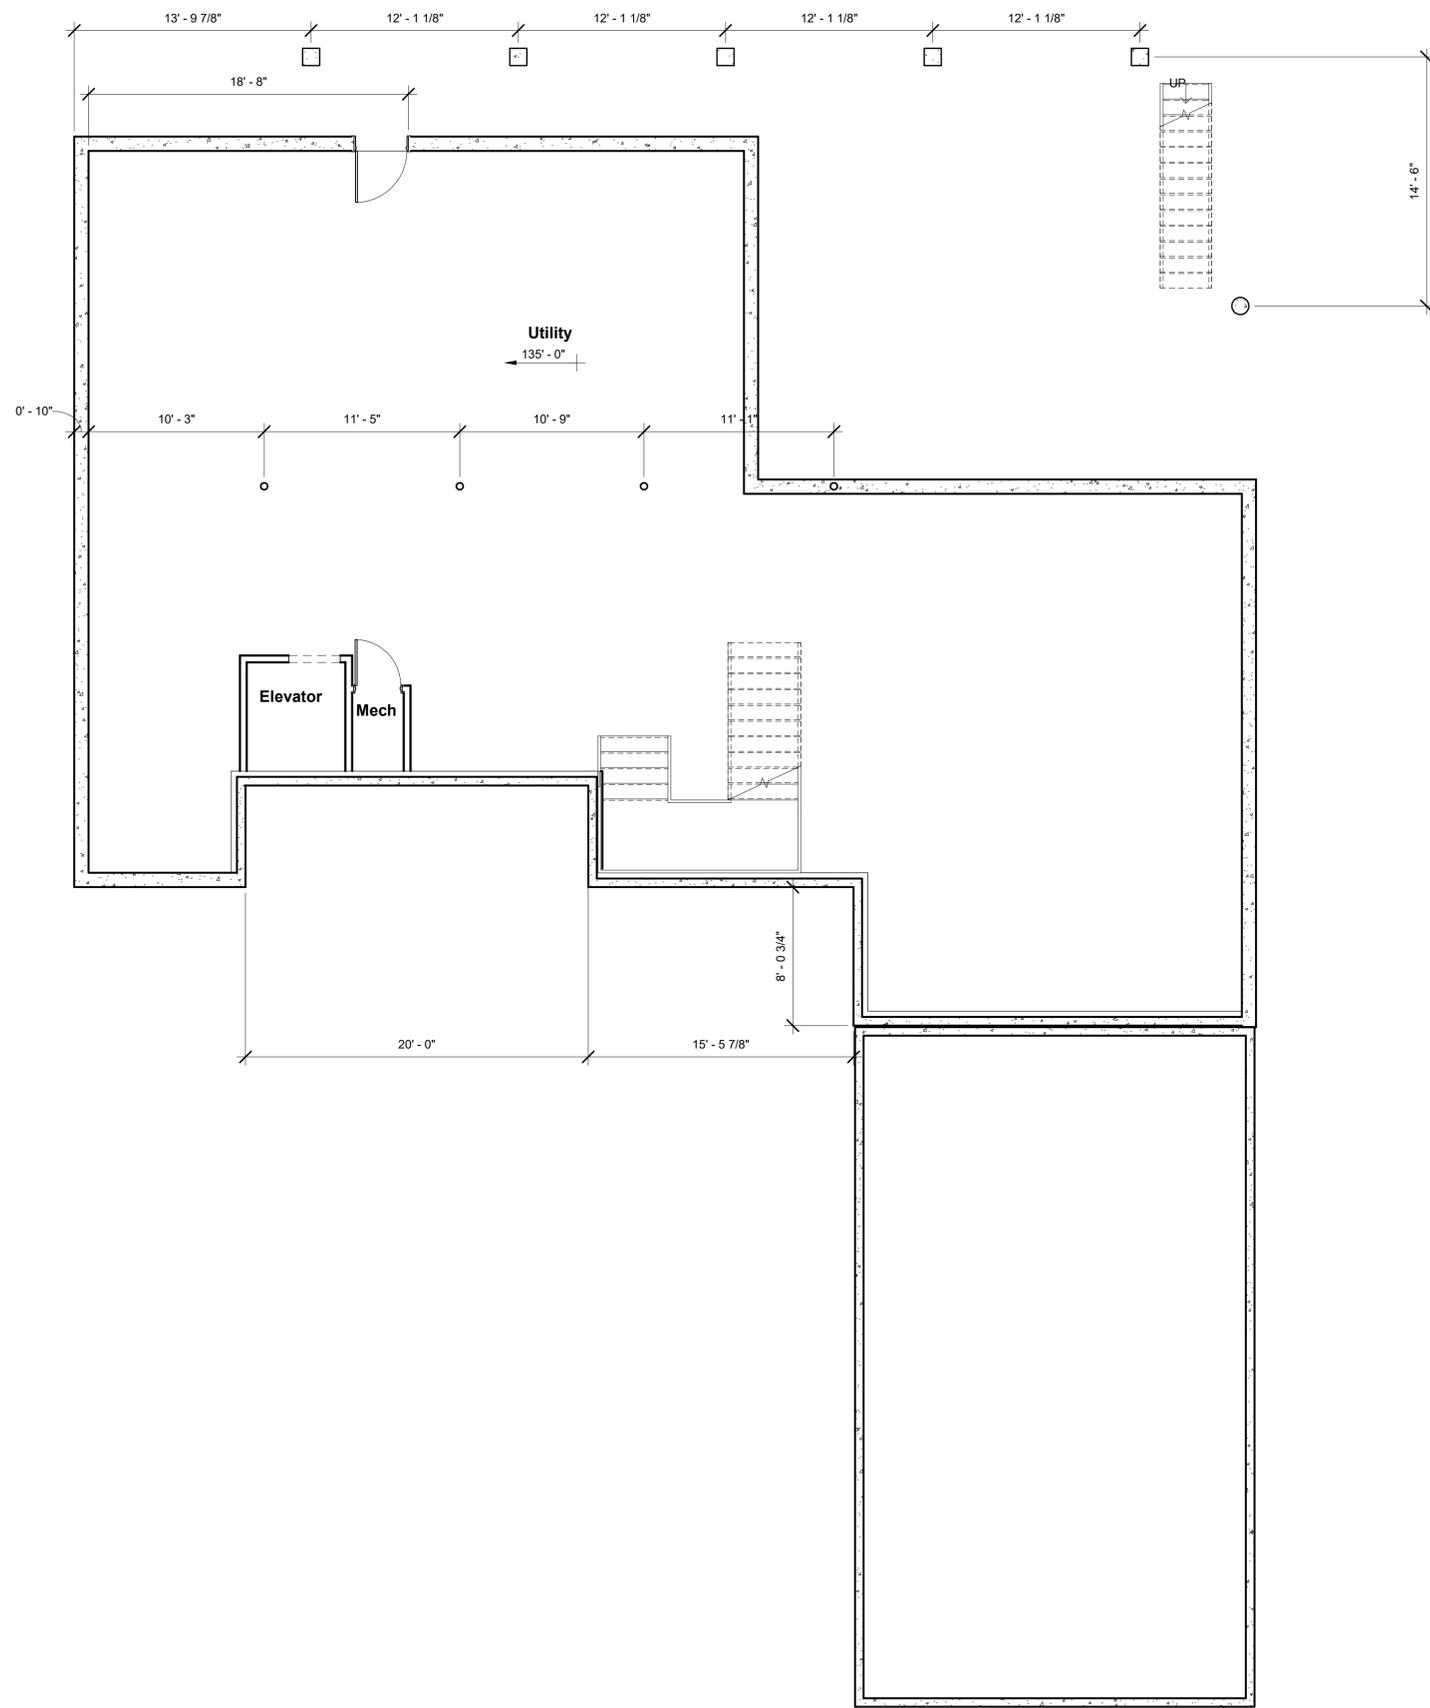

1 Basement Plan
3/16" = 1'-0"

PROJECT NAME
Single Family Residence


PROJECT ADDRESS
1192 Main Street
Hingham, MA

CLIENT

Anton Celas

ARCHITECT

SOL AND ASSOCIATES INC
361 NEWBURY ST, 5TH FL.
BOSTON, MA 02115
TELEPHONE: 617-869-6806

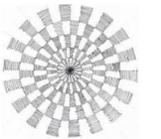

CONSULTANTS:

COPYRIGHT SOL AND ASSOCIATES INC © 2025
THESE DRAWINGS ARE NOW AND DO REMAIN THE SOLE PROPERTY OF SOL AND ASSOCIATES INC. USE OF THESE PLANS OR ANY FORM OF REPRODUCTION OF THIS DESIGN IN WHOLE OR IN PART WITHOUT EXPRESS WRITTEN CONSENT IS PROHIBITED AND SHALL RESULT IN THE FULLEST EXTENT OF PROSECUTION UNDER LAW.

REGISTRATION

Project number AC25-002
Date 11/19/2025
Drawn by ars
Checked by sa
Scale 3/16" = 1'-0"


REVISIONS

No.	Description	Date

Basement Floor Plan

A-100
Single Family Residence

For Review

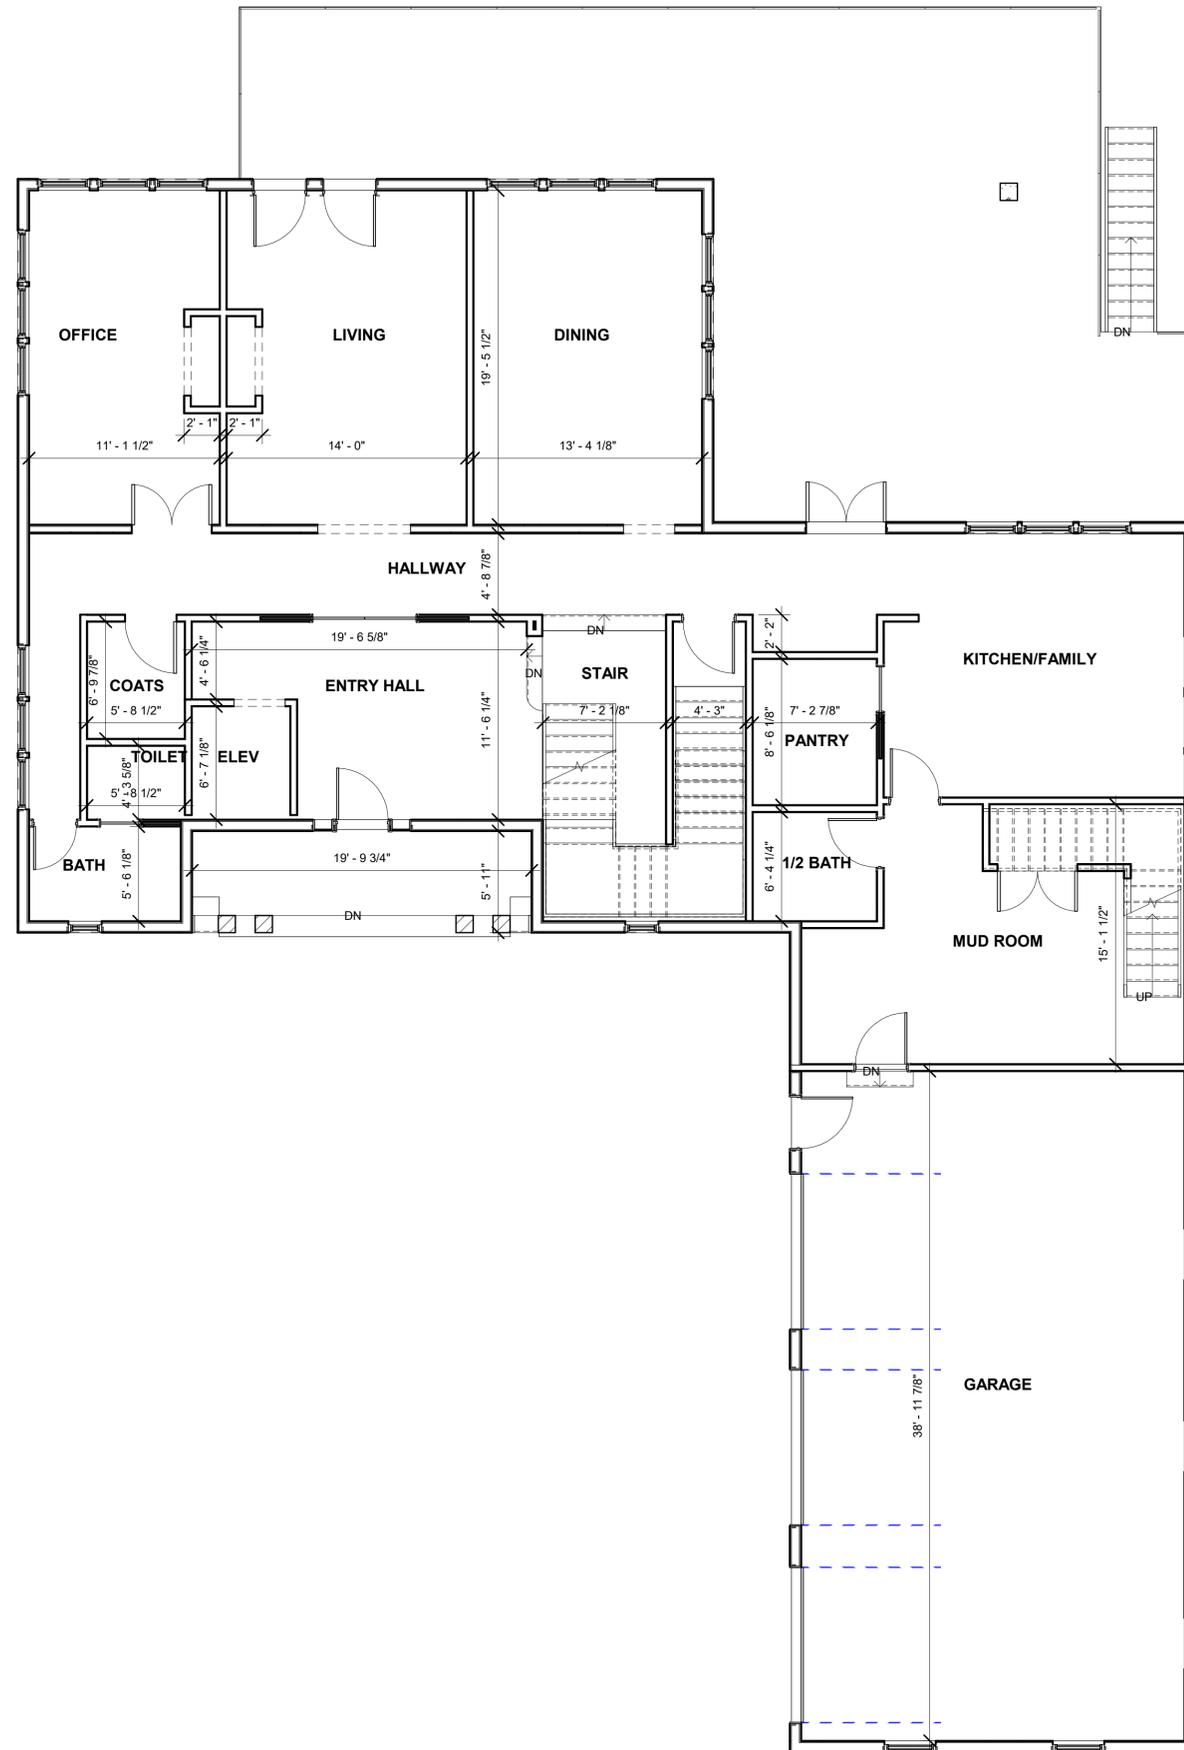


PROJECT NAME
Single Family Residence

PROJECT ADDRESS
 1192 Main Street
 Hingham, MA

CLIENT
Anton Celas

ARCHITECT
 SOL AND ASSOCIATES INC
 361 NEWBURY ST, 5TH FL.
 BOSTON, MA 02115
 TELEPHONE: 617-869-6806

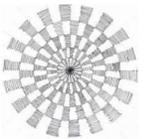

CONSULTANTS:

COPYRIGHT SOL AND ASSOCIATES INC © 2025
 THESE DRAWINGS ARE NOW AND DO REMAIN THE SOLE PROPERTY OF SOL AND ASSOCIATES INC. USE OF THESE PLANS OR ANY FORM OF REPRODUCTION OF THIS DESIGN IN WHOLE OR IN PART WITHOUT EXPRESS WRITTEN CONSENT IS PROHIBITED AND SHALL RESULT IN THE FULLEST EXTENT OF PROSECUTION UNDER LAW.

REGISTRATION
 11/19/2025 12:52:41 PM
For Review


Project number AC25-002
 Date 11/19/2025
 Drawn by ars
 Checked by sa
 Scale 3/16" = 1'-0"

REVISIONS

No.	Description	Date

1st Floor Floor Plan

A-101
 Single Family Residence

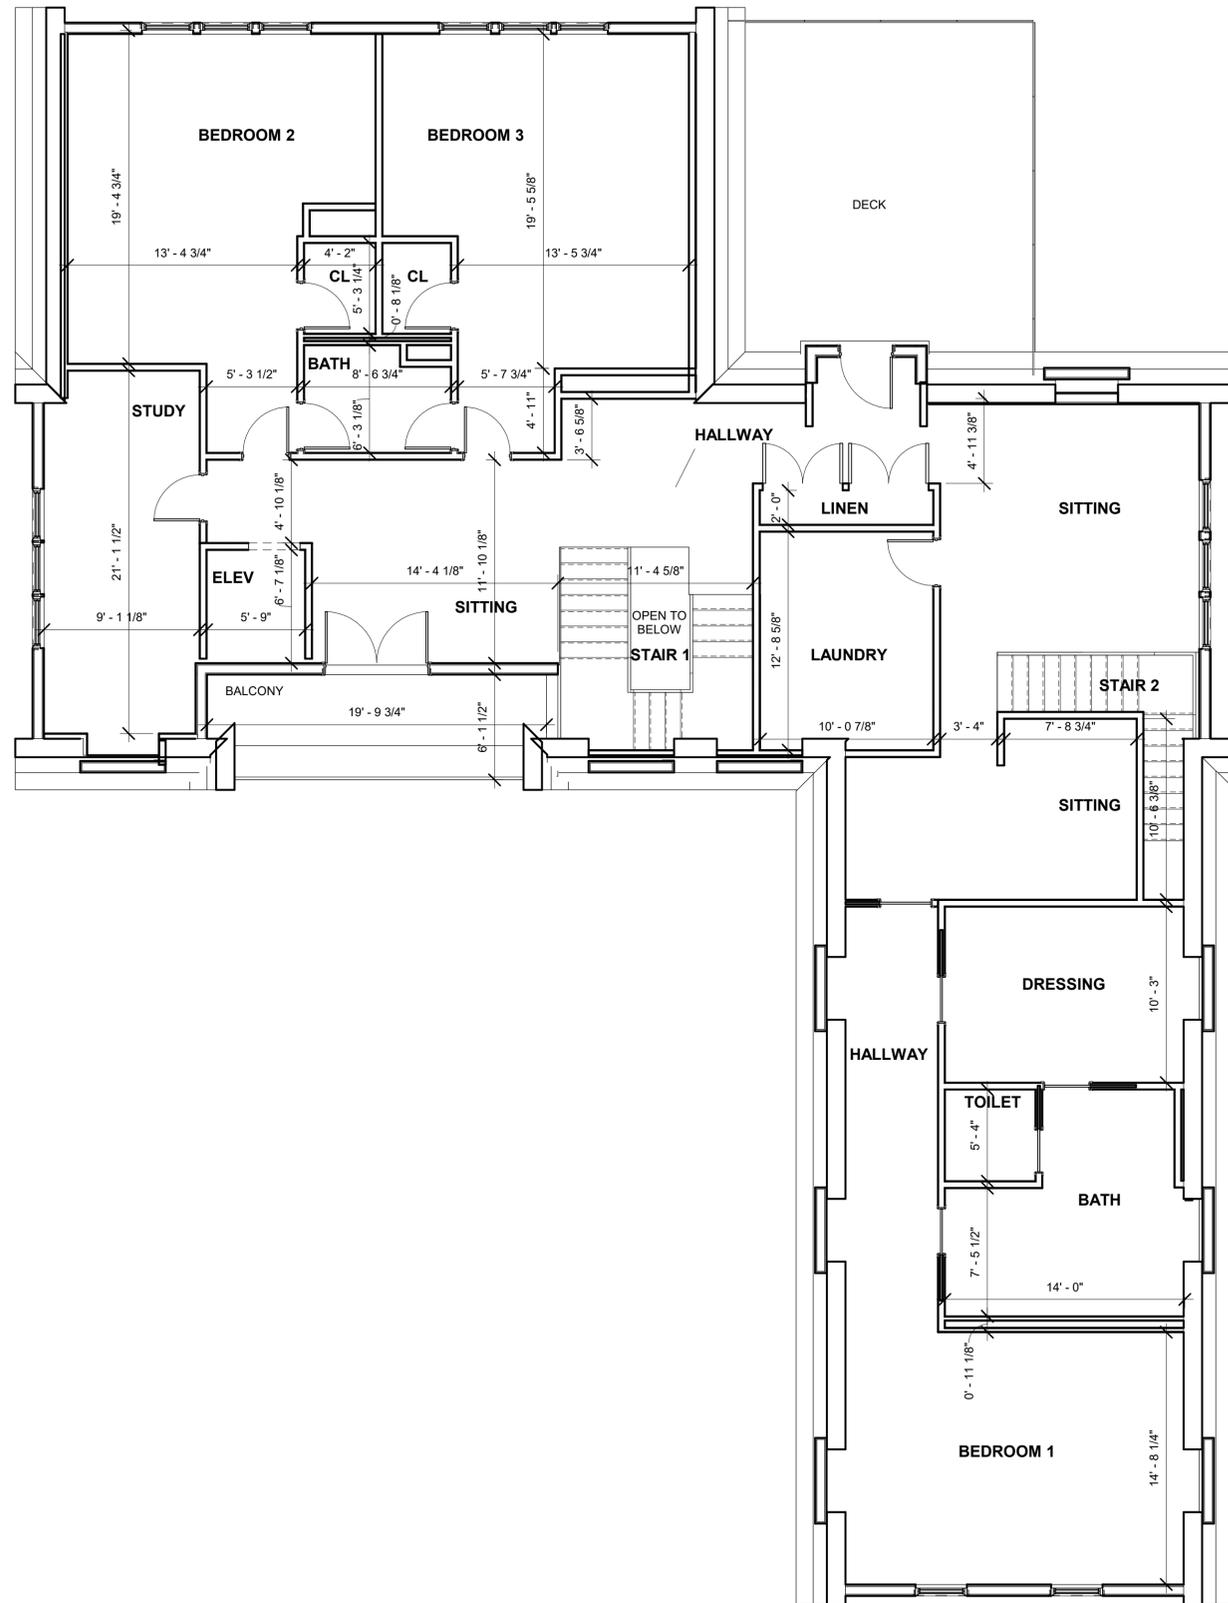

① 2nd Floor Plan
3/16" = 1'-0"

PROJECT NAME

Single Family Residence

PROJECT ADDRESS

1192 Main Street
Hingham, MA

CLIENT

Anton Celas

ARCHITECT

SOL AND ASSOCIATES INC
361 NEWBURY ST, 5TH FL.
BOSTON, MA 02115
TELEPHONE: 617-869-6806



CONSULTANTS:

COPYRIGHT SOL AND ASSOCIATES INC © 2025
THESE DRAWINGS ARE NOW AND DO REMAIN THE SOLE PROPERTY OF SOL AND ASSOCIATES INC. USE OF THESE PLANS OR ANY FORM OF REPRODUCTION OF THIS DESIGN IN WHOLE OR IN PART WITHOUT EXPRESS WRITTEN CONSENT IS PROHIBITED AND SHALL RESULT IN THE FULLEST EXTENT OF PROSECUTION UNDER LAWS.

REGISTRATION

Project number AC25-002
Date 11/19/2025
Drawn by ars
Checked by sa
Scale 3/16" = 1'-0"

REVISIONS

No.	Description	Date

2nd Floor Plan

A-102

Single Family Residence

PROJECT NAME
Single Family Residence

PROJECT ADDRESS
 1192 Main Street
 Hingham, MA

CLIENT
Anton Celas

ARCHITECT
 SOL AND ASSOCIATES INC
 361 NEWBURY ST, 5TH FL.
 BOSTON, MA 02115
 TELEPHONE: 617-869-6806



CONSULTANTS:

COPYRIGHT SOL AND ASSOCIATES INC © 2025
 THESE DRAWINGS ARE NOW AND DO REMAIN THE SOLE PROPERTY OF SOL AND ASSOCIATES INC. USE OF THESE PLANS OR ANY FORM OF REPRODUCTION OF THIS DESIGN IN WHOLE OR IN PART WITHOUT EXPRESS WRITTEN CONSENT IS PROHIBITED AND SHALL RESULT IN THE FULLEST EXTENT OF PROSECUTION UNDER LAW.


REGISTRATION
 11/19/2025 12:52:41 PM
For Review

Project number AC25-002
 Date 11/19/2025
 Drawn by ars
 Checked by sa
 Scale 3/16" = 1'-0"

REVISIONS

No.	Description	Date

Roof Plan
A-103
 Single Family Residence

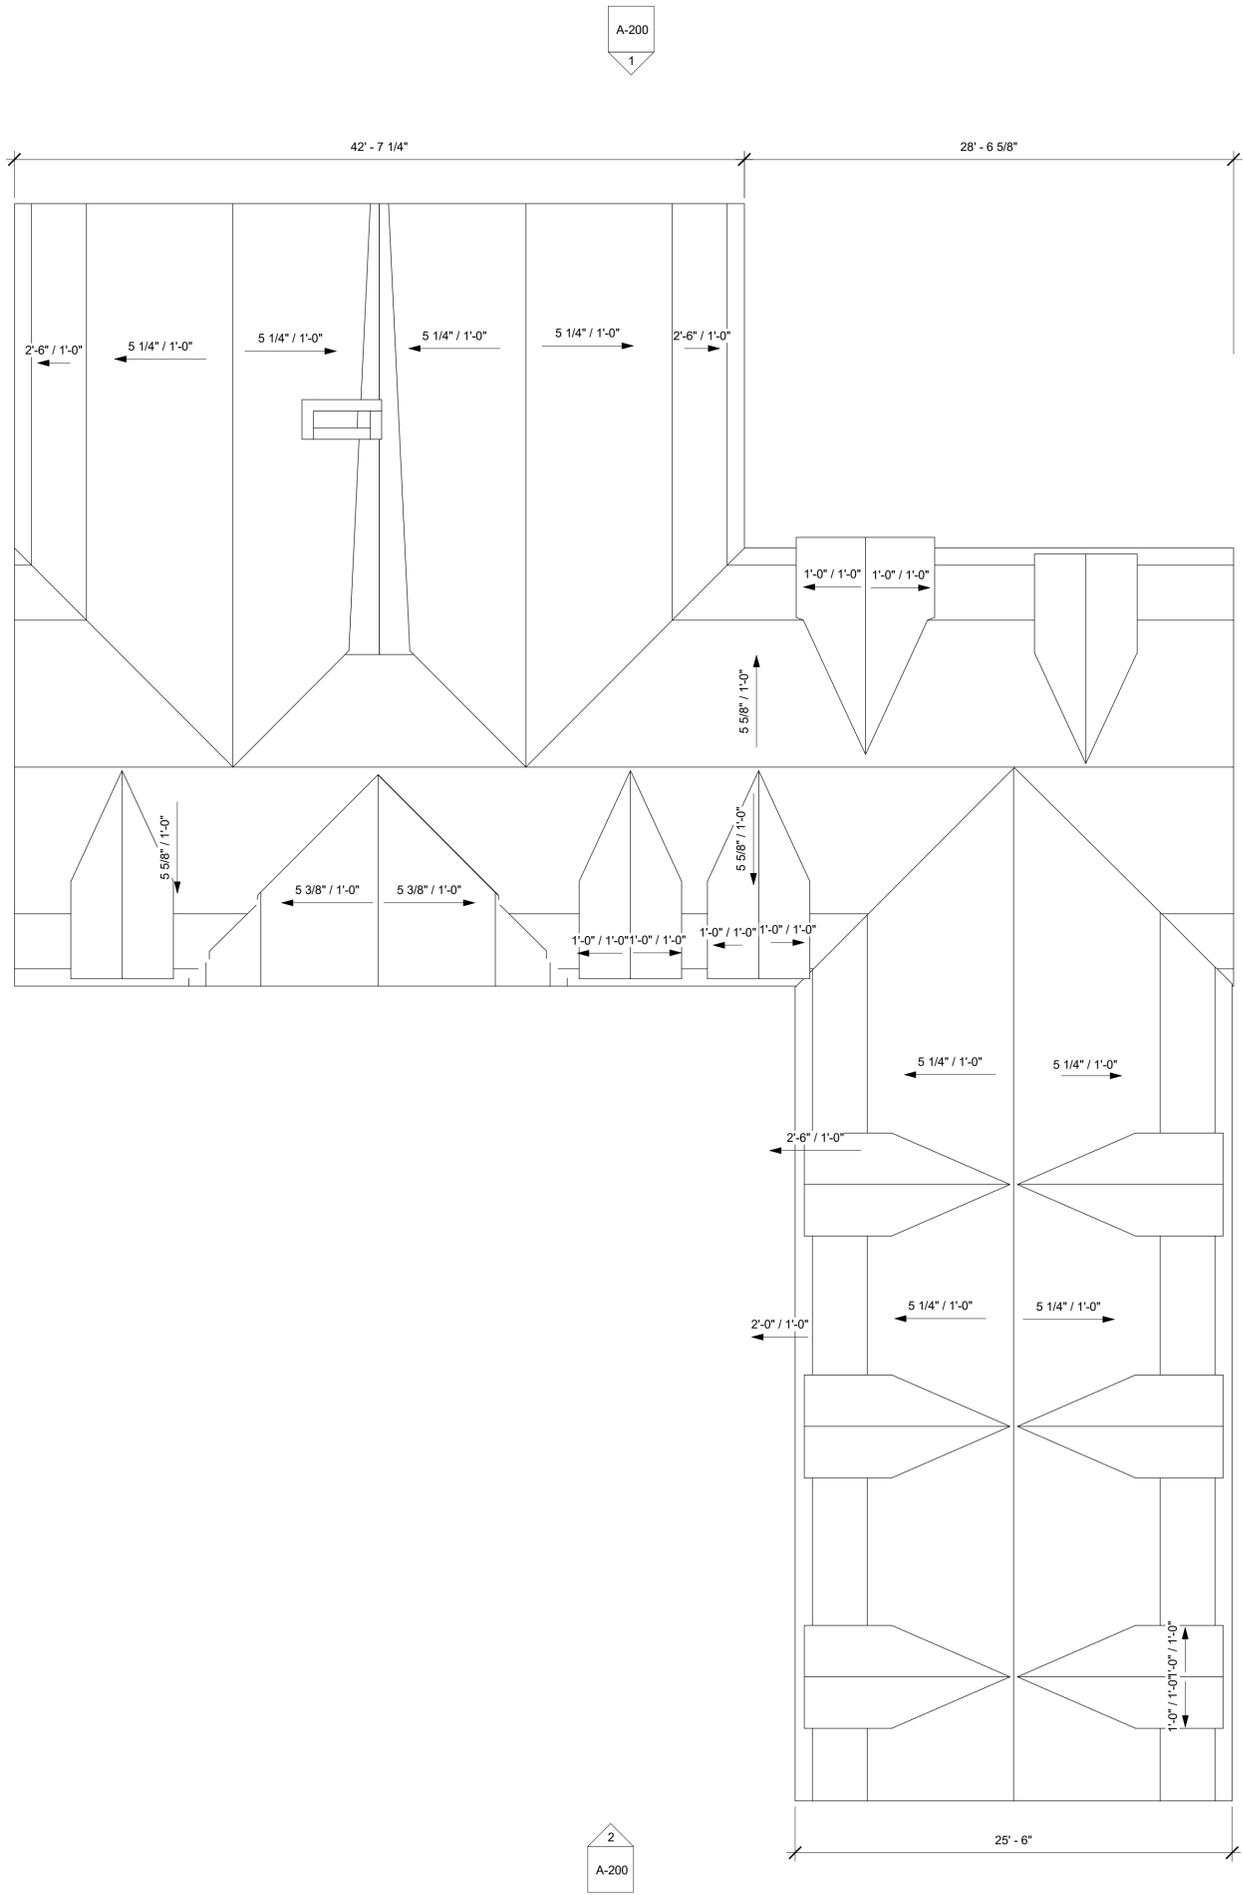

A-200
1

A-201 2

1 A-201

2
A-200

1 Roof Plan
 3/16" = 1'-0"

C:\Users\Alfonso.Sha\OneDrive\Jobs\Anton Celas\1192 Main St Hingham MA\Modell\1192 Main St Hingham.rvt
 11/19/2025 12:51:02 PM

PROJECT NAME
Single Family Residence

PROJECT ADDRESS
 1192 Main Street
 Hingham, MA

CLIENT
Anton Celas

ARCHITECT
 SOL AND ASSOCIATES INC
 361 NEWBURY ST, 5TH FL.
 BOSTON, MA 02115
 TELEPHONE: 617-869-6806



CONSULTANTS:

COPYRIGHT SOL AND ASSOCIATES INC © 2025
 THESE DRAWINGS ARE NOW AND DO REMAIN THE SOLE PROPERTY OF SOL AND ASSOCIATES INC. USE OF THESE PLANS OR ANY FORM OF REPRODUCTION OF THIS DESIGN IN WHOLE OR IN PART WITHOUT EXPRESS WRITTEN CONSENT IS PROHIBITED AND SHALL RESULT IN THE FULLEST EXTENT OF PROSECUTION UNDER LAW.

REGISTRATION
 11/19/2025 12:52:41 PM
For Review

Project number AC25-002
 Date 11/19/2025
 Drawn by Author
 Checked by Checker
 Scale 3/16" = 1'-0"

REVISIONS

No.	Description	Date

Exterior Elevations

A-200
 Single Family Residence



② South Elevation
 3/16" = 1'-0"



① North Elevation
 3/16" = 1'-0"


PROJECT NAME
Single Family Residence

PROJECT ADDRESS
 1192 Main Street
 Hingham, MA

CLIENT

Anton Celas

ARCHITECT
 SOL AND ASSOCIATES INC
 361 NEWBURY ST, 5TH FL.
 BOSTON, MA 02115
 TELEPHONE: 617-869-6806

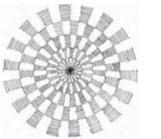

CONSULTANTS:

COPYRIGHT SOL AND ASSOCIATES INC © 2025
 THESE DRAWINGS ARE NOW AND DO REMAIN THE SOLE PROPERTY OF SOL AND ASSOCIATES INC. USE OF THESE PLANS OR ANY FORM OF REPRODUCTION OF THIS DESIGN IN WHOLE OR IN PART WITHOUT EXPRESS WRITTEN CONSENT IS PROHIBITED AND SHALL RESULT IN THE FULLEST EXTENT OF PROSECUTION UNDER LAWS.

REGISTRATION

Project number AC25-002
 Date 11/19/2025
 Drawn by Author
 Checked by Checker
 Scale 3/16" = 1'-0"

REVISIONS

No.	Description	Date

Exterior Elevations

A-201
 Single Family Residence



① East Elevation
 3/16" = 1'-0"



② West Elevation
 3/16" = 1'-0"

C:\Users\Alfonso.Stra\OneDrive\Jobs\Anton.Celas\1192.Main.St.Hingham.MA\Modell\1192.Main.St.Hingham.rvt
 11/19/2025 12:51:06 PM