



③ 2nd Floor  
3/32" = 1'-0"

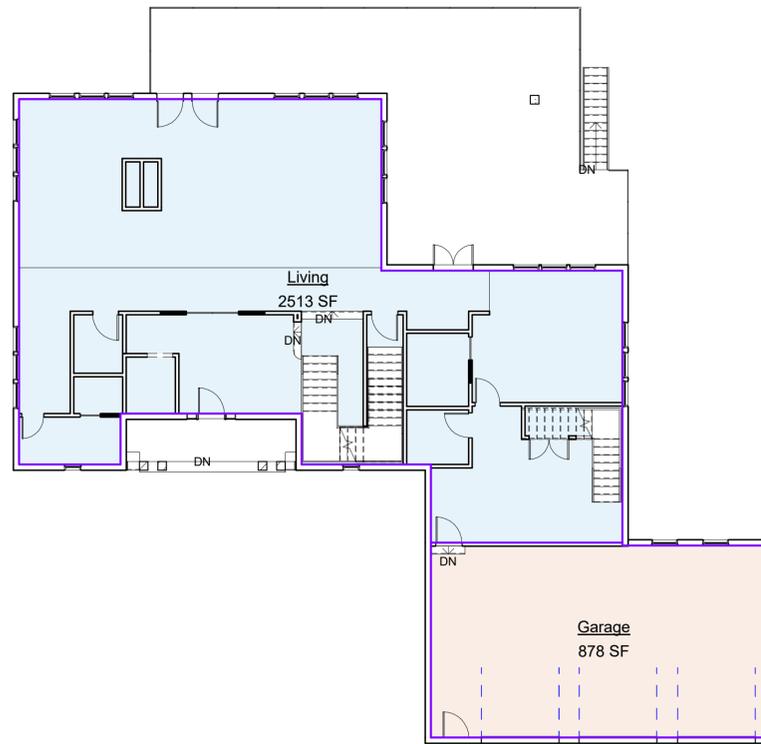

② 1st Floor  
3/32" = 1'-0"

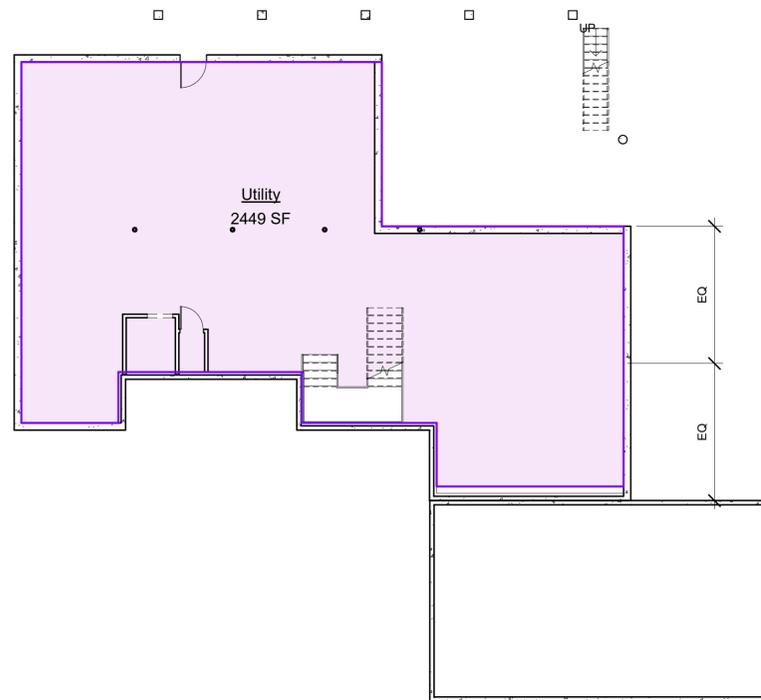

① Basement  
3/32" = 1'-0"

### Building Area Legend

- Garage
- Living

| Area Schedule Proposed |         |         |
|------------------------|---------|---------|
| Level                  | Name    | Area    |
| Basement               |         |         |
| Basement               | Utility | 2449 SF |
| Basement               |         | 2449 SF |
| 1st Floor              |         |         |
| 1st Floor              | Garage  | 878 SF  |
| 1st Floor              | Living  | 2513 SF |
| 1st Floor              |         | 3391 SF |
| 2nd Floor              |         |         |
| 2nd Floor              | Living  | 3037 SF |
| 2nd Floor              |         | 3037 SF |
| Grand total            |         | 8877 SF |

### Building Area Legend

- Utility

**PROJECT NAME**  
**Single Family Residence**

**PROJECT ADDRESS**  
1192 Main Street  
Hingham, MA

**CLIENT**

**Anton Celas**

**ARCHITECT**

SOL AND ASSOCIATES INC  
361 NEWBURY ST, 5TH FL.  
BOSTON, MA 02115  
TELEPHONE: 617-869-6806



**CONSULTANTS:**

COPYRIGHT SOL AND ASSOCIATES INC © 2025  
THESE DRAWINGS ARE NOW AND DO REMAIN THE SOLE PROPERTY OF SOL AND ASSOCIATES INC. USE OF THESE PLANS OR ANY FORM OF REPRODUCTION OF THIS DESIGN IN WHOLE OR IN PART WITHOUT EXPRESS WRITTEN CONSENT IS PROHIBITED AND SHALL RESULT IN THE FULLEST EXTENT OF PROSECUTION UNDER LAW.

**REGISTRATION**

For Review  
01/15/2026 12:48:13 PM

Project number AC25-002  
Date 01/15/2026  
Drawn by ars  
Checked by sa  
Scale 3/32" = 1'-0"


**REVISIONS**

| No. | Description | Date |
|-----|-------------|------|
|     |             |      |
|     |             |      |
**Area Plans**

**A-001**

Single Family Residence

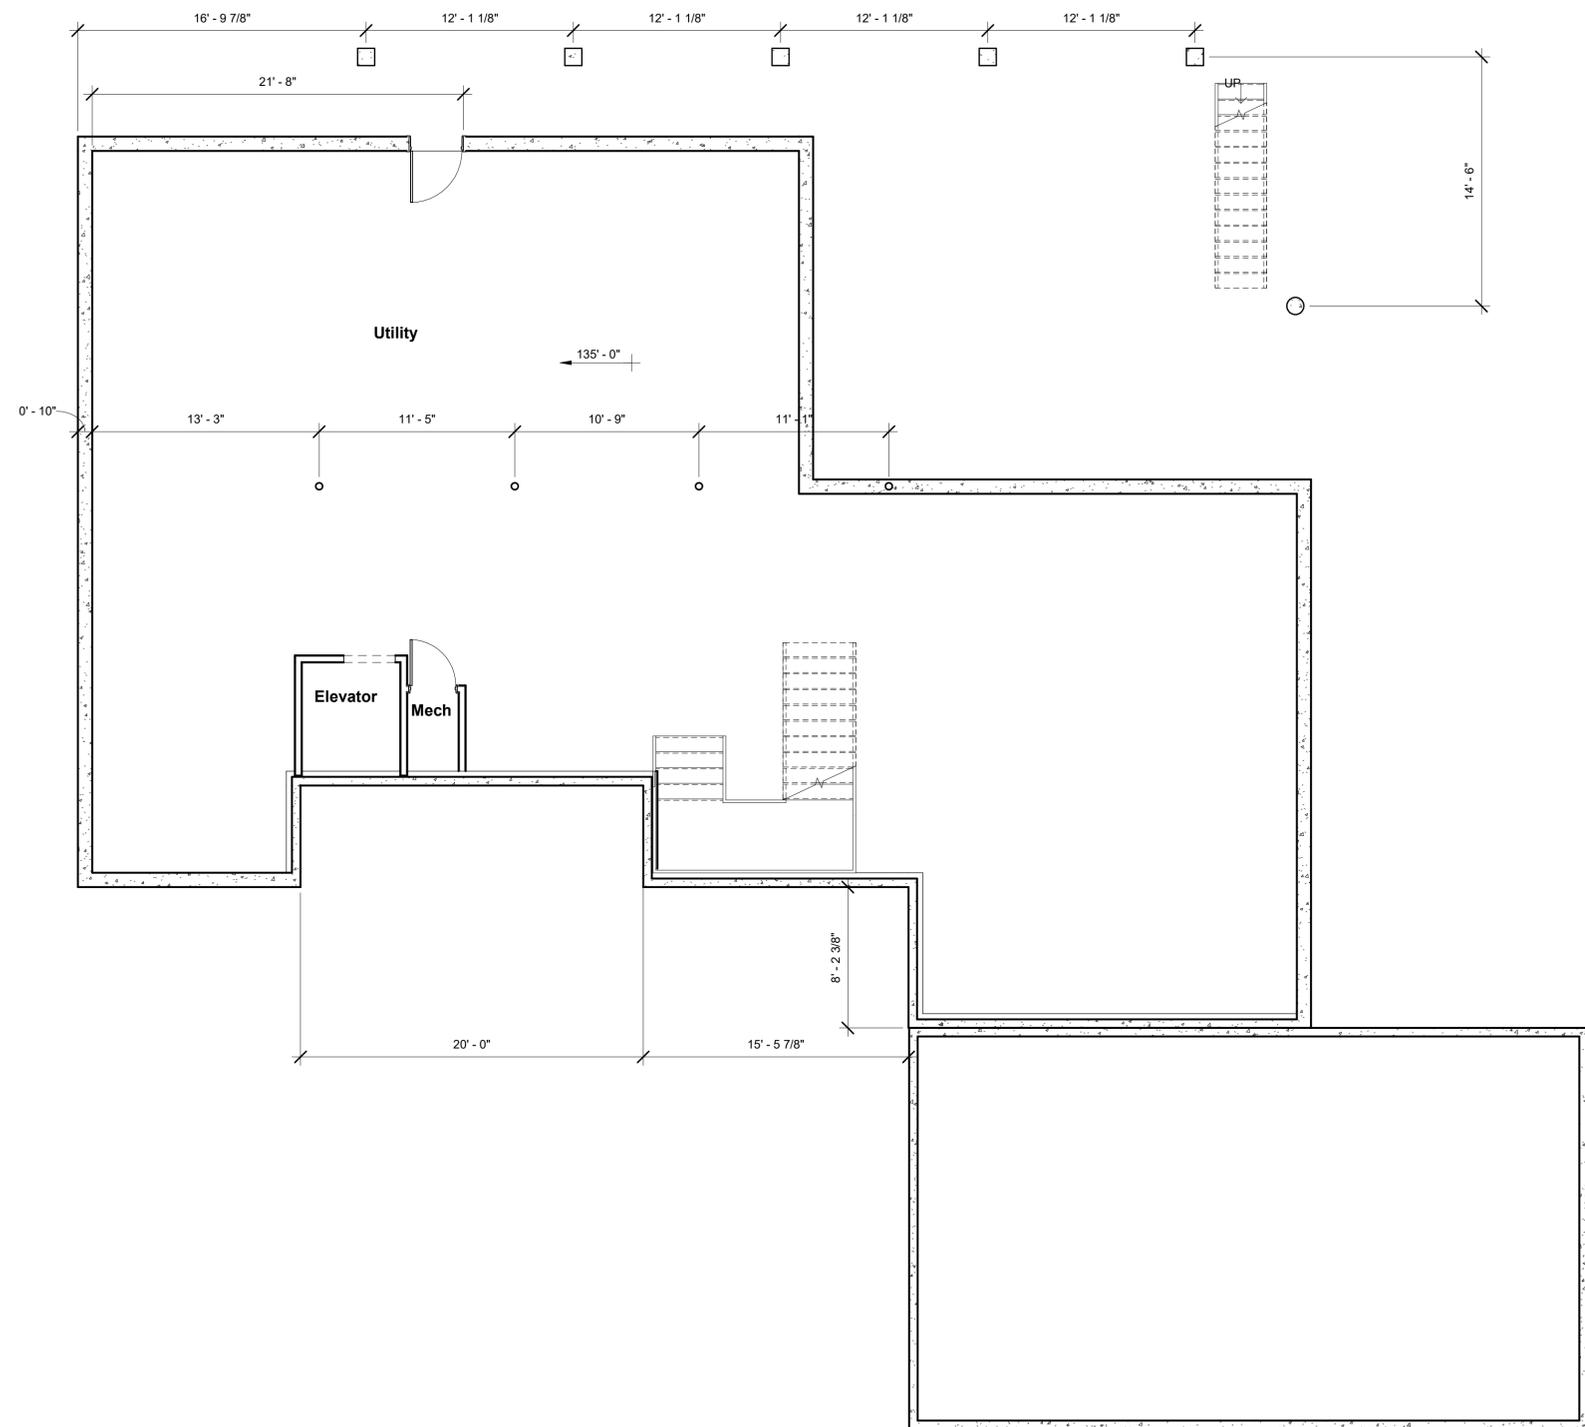

PROJECT NAME

# Single Family Residence

PROJECT ADDRESS


1192 Main Street  
Hingham, MA

CLIENT

**Anton Celas**

ARCHITECT

SOL AND ASSOCIATES INC  
361 NEWBURY ST, 5TH FL.  
BOSTON, MA 02115  
TELEPHONE: 617-869-6806

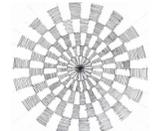

CONSULTANTS:

COPYRIGHT SOL AND ASSOCIATES INC © 2025  
THESE DRAWINGS ARE NOW AND DO REMAIN THE SOLE PROPERTY OF SOL AND ASSOCIATES INC. USE OF THESE PLANS OR ANY FORM OF REPRODUCTION OF THIS DESIGN IN WHOLE OR IN PART WITHOUT EXPRESS WRITTEN CONSENT IS PROHIBITED AND SHALL RESULT IN THE FULLEST EXTENT OF PROSECUTION UNDER LAW

For Review

01/15/2026 12:48:13 PM

REGISTRATION

Project number AC25-002  
Date 01/15/2026  
Drawn by ars  
Checked by sa  
Scale 3/16" = 1'-0"

REVISIONS


| No. | Description | Date |
|-----|-------------|------|
|     |             |      |
|     |             |      |
## Basement Floor Plan

# A-100

Single Family Residence

1 Basement Plan  
3/16" = 1'-0"

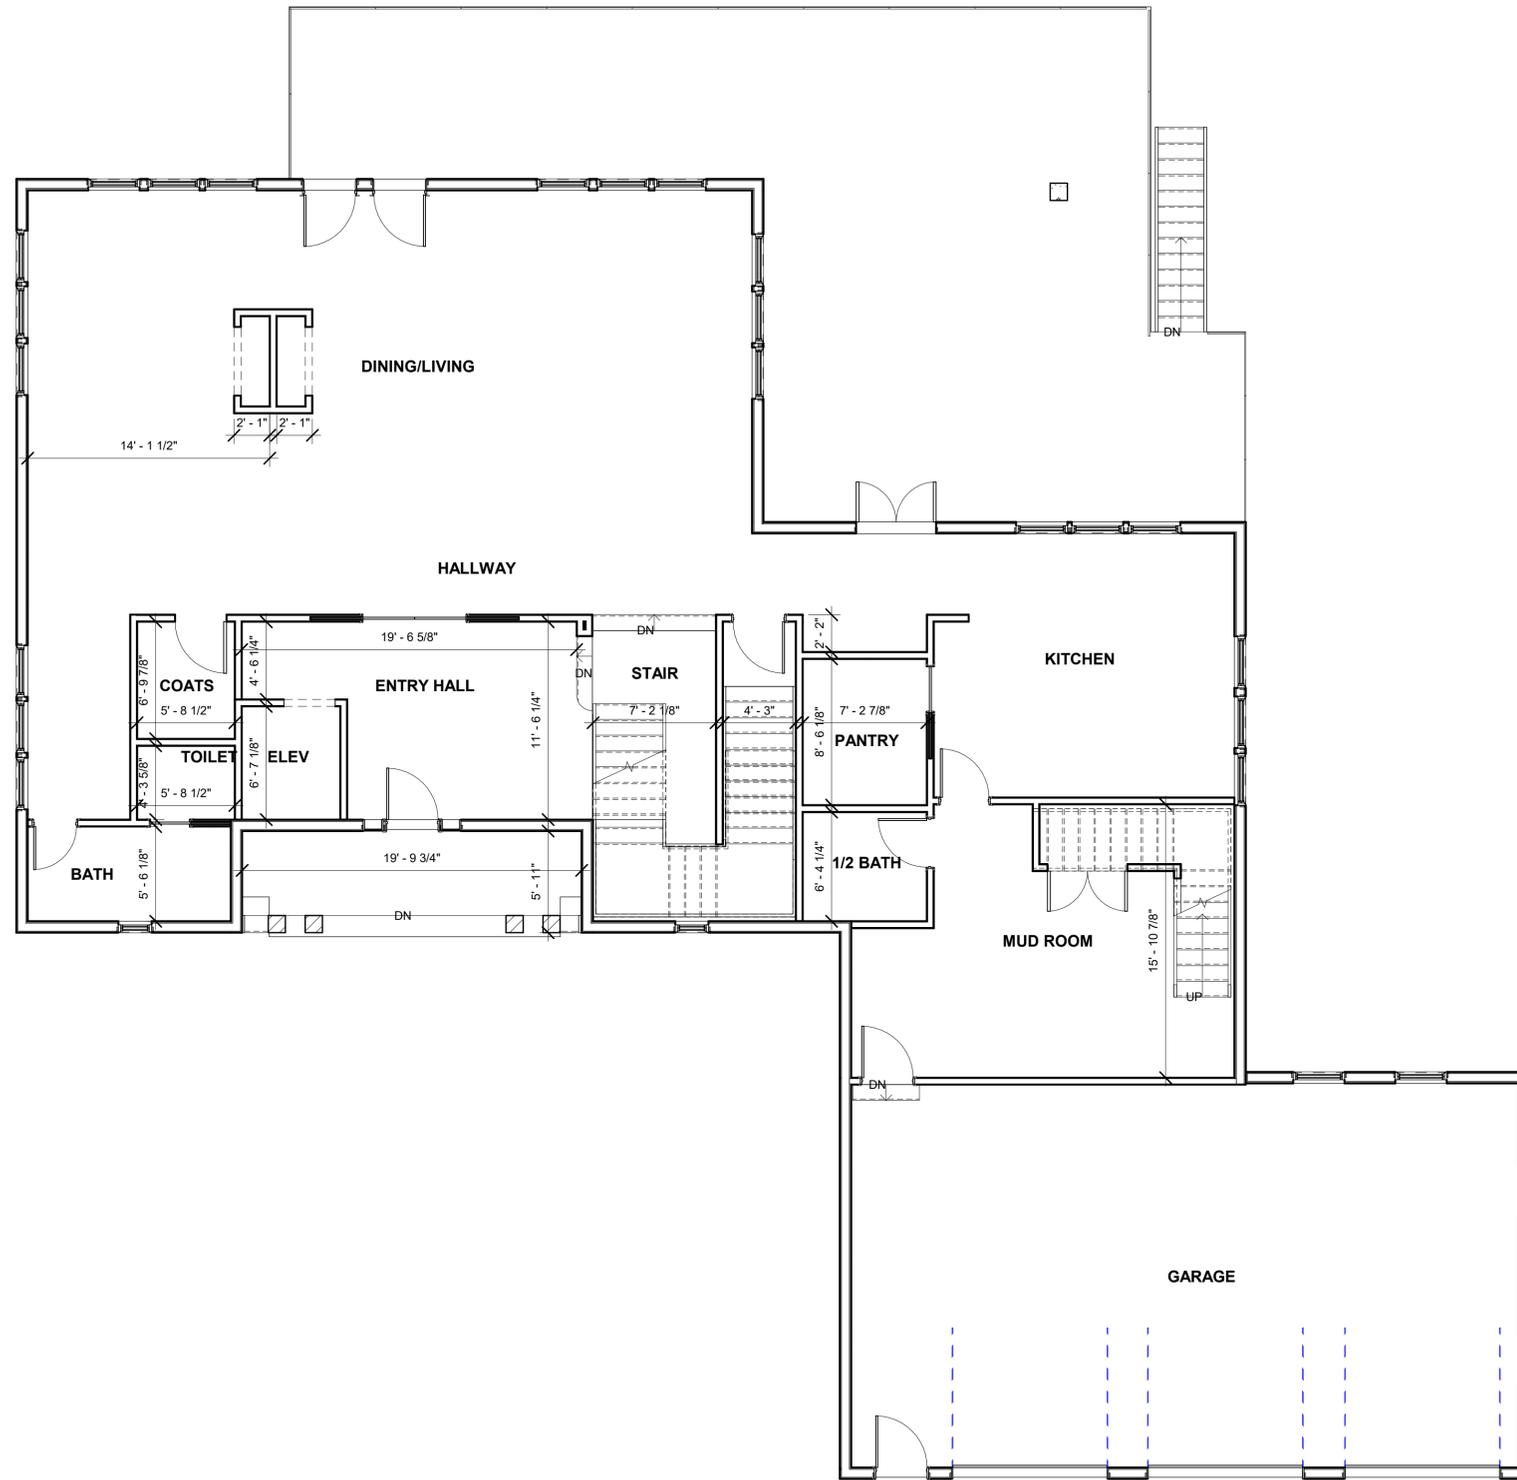


**PROJECT NAME**  
**Single Family Residence**

**PROJECT ADDRESS**  
 1192 Main Street  
 Hingham, MA

**CLIENT**  
**Anton Celas**

**ARCHITECT**  
 SOL AND ASSOCIATES INC  
 361 NEWBURY ST, 5TH FL.  
 BOSTON, MA 02115  
 TELEPHONE: 617-869-6806

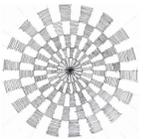

**CONSULTANTS:**

COPYRIGHT SOL AND ASSOCIATES INC © 2025  
 THESE DRAWINGS ARE NOW AND DO REMAIN THE SOLE PROPERTY OF SOL AND ASSOCIATES INC. USE OF THESE PLANS OR ANY FORM OF REPRODUCTION OF THIS DESIGN IN WHOLE OR IN PART WITHOUT EXPRESS WRITTEN CONSENT IS PROHIBITED AND SHALL RESULT IN THE FULLEST EXTENT OF PROSECUTION UNDER LAW

**For Review**  
 01/15/2026 12:48:13 PM

**REGISTRATION**

Project number AC25-002  
 Date 01/15/2026  
 Drawn by ars  
 Checked by sa  
 Scale 3/16" = 1'-0"

**REVISIONS**

| No. | Description | Date |
|-----|-------------|------|
|     |             |      |
|     |             |      |
**1st Floor Floor Plan**

**A-101**  
 Single Family Residence



PROJECT NAME

**Single Family Residence**

PROJECT ADDRESS


1192 Main Street  
Hingham, MA

CLIENT

**Anton Celas**

ARCHITECT

SOL AND ASSOCIATES INC  
361 NEWBURY ST, 5TH FL.  
BOSTON, MA 02115  
TELEPHONE: 617-869-6806

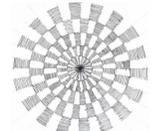

CONSULTANTS:

COPYRIGHT SOL AND ASSOCIATES INC © 2025  
THESE DRAWINGS ARE NOW AND DO REMAIN THE SOLE PROPERTY OF SOL AND ASSOCIATES INC. USE OF THESE PLANS OR ANY FORM OF REPRODUCTION OF THIS DESIGN IN WHOLE OR IN PART WITHOUT EXPRESS WRITTEN CONSENT IS PROHIBITED AND SHALL RESULT IN THE FULLEST EXTENT OF PROSECUTION UNDER LAW

**For Review**  
01/15/2026 12:48:13 PM

REGISTRATION

Project number AC25-002  
Date 01/15/2026  
Drawn by ars  
Checked by sa  
Scale 3/16" = 1'-0"

REVISIONS

| No. | Description | Date |
|-----|-------------|------|
|     |             |      |
|     |             |      |
2nd Floor Plan

**A-102**  
Single Family Residence

① 2nd Floor Plan  
3/16" = 1'-0"

PROJECT NAME  
**Single Family Residence**


PROJECT ADDRESS  
 1192 Main Street  
 Hingham, MA

CLIENT

**Anton Celas**

ARCHITECT

SOL AND ASSOCIATES INC  
 361 NEWBURY ST, 5TH FL.  
 BOSTON, MA 02115  
 TELEPHONE: 617-869-6806

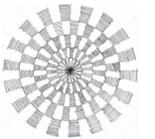

CONSULTANTS:

COPYRIGHT SOL AND ASSOCIATES INC © 2025  
 THESE DRAWINGS ARE NOW AND DO REMAIN THE SOLE PROPERTY OF SOL AND ASSOCIATES INC. USE OF THESE PLANS OR ANY FORM OF REPRODUCTION OF THIS DESIGN IN WHOLE OR IN PART WITHOUT EXPRESS WRITTEN CONSENT IS PROHIBITED AND SHALL RESULT IN THE FULLEST EXTENT OF PROSECUTION UNDER LAW

REGISTRATION

**For Review**  
 01/15/2026 12:48:13 PM


Project number AC25-002  
 Date 01/15/2026  
 Drawn by ars  
 Checked by sa  
 Scale 3/16" = 1'-0"

REVISIONS

| No. | Description | Date |
|-----|-------------|------|
|     |             |      |
|     |             |      |
Roof Plan

**A-103**  
 Single Family Residence

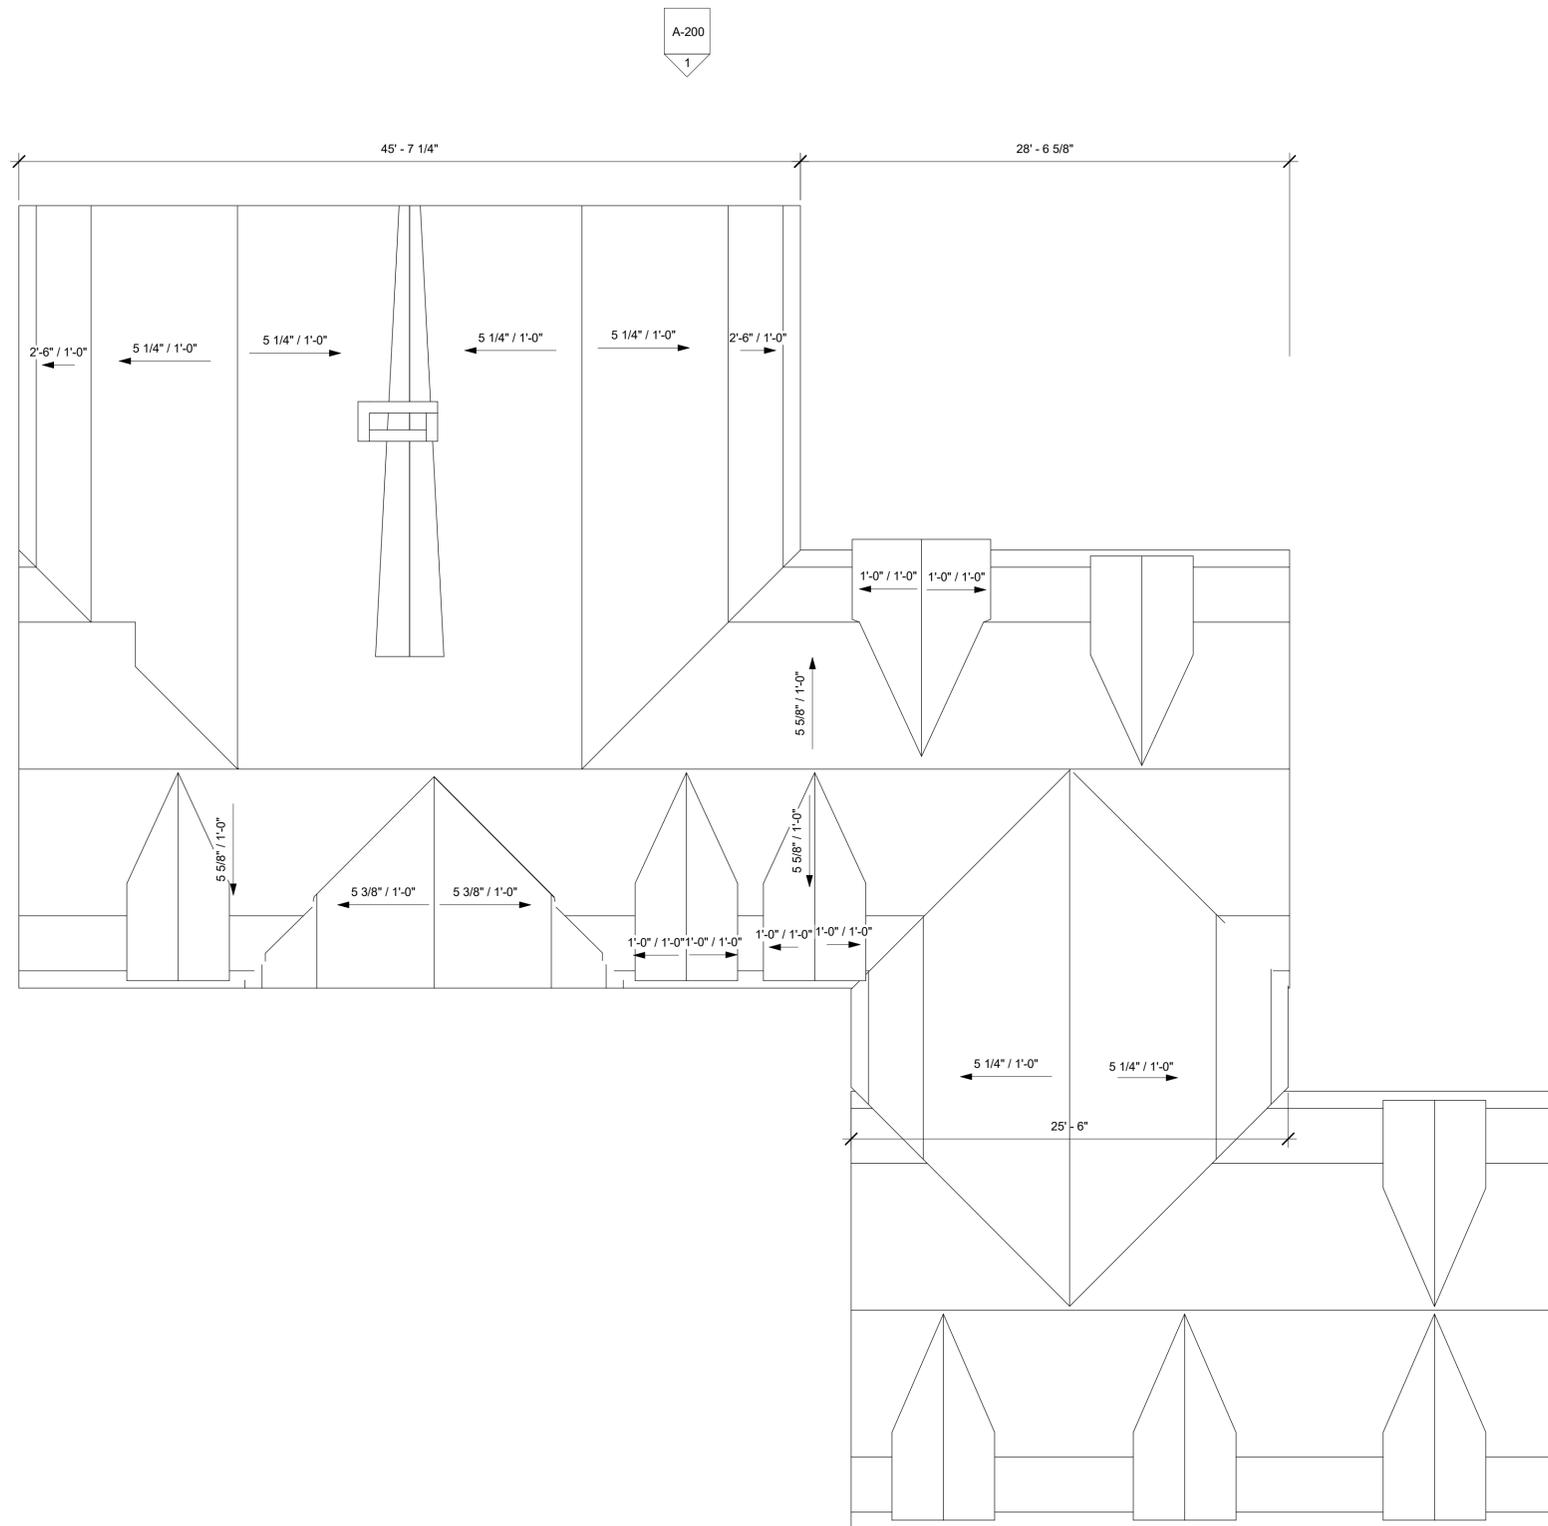

A-200  
1

A-201  
2

1  
A-201

2  
A-200

1 Roof Plan  
 3/16" = 1'-0"

C:\Users\Alfonso.Sha\OneDrive\Jobs\Anton Celas\1192 Main St Hingham MA\Modell\1192 Main St Hingham.rvt  
 1/15/2026 12:46:58 PM

PROJECT NAME  
**Single Family Residence**


PROJECT ADDRESS  
 1192 Main Street  
 Hingham, MA

CLIENT

**Anton Celas**

ARCHITECT

SOL AND ASSOCIATES INC  
 361 NEWBURY ST, 5TH FL.  
 BOSTON, MA 02115  
 TELEPHONE: 617-869-6806

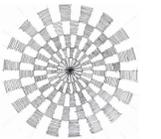

CONSULTANTS:

COPYRIGHT SOL AND ASSOCIATES INC © 2025  
 THESE DRAWINGS ARE NOW AND DO REMAIN THE SOLE PROPERTY OF SOL AND ASSOCIATES INC. USE OF THESE PLANS OR ANY FORM OF REPRODUCTION OF THIS DESIGN IN WHOLE OR IN PART WITHOUT EXPRESS WRITTEN CONSENT IS PROHIBITED AND SHALL RESULT IN THE FULLEST EXTENT OF PROSECUTION UNDER LAW

For Review

REGISTRATION  
 01/15/2026 12:48:13 PM

Project number AC25-002  
 Date 01/15/2026  
 Drawn by Author  
 Checked by Checker  
 Scale 3/16" = 1'-0"

REVISIONS

| No. | Description | Date |
|-----|-------------|------|
|     |             |      |
|     |             |      |
Exterior Elevations

**A-200**  
 Single Family Residence



② South Elevation  
 3/16" = 1'-0"



① North Elevation  
 3/16" = 1'-0"


**PROJECT NAME**  
**Single Family Residence**

**PROJECT ADDRESS**  
 1192 Main Street  
 Hingham, MA

**CLIENT**

**Anton Celas**

**ARCHITECT**  
 SOL AND ASSOCIATES INC  
 361 NEWBURY ST, 5TH FL.  
 BOSTON, MA 02115  
 TELEPHONE: 617-869-6806

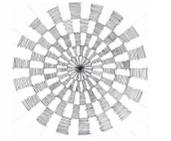

**CONSULTANTS:**

COPYRIGHT SOL AND ASSOCIATES INC © 2025  
 THESE DRAWINGS ARE NOW AND DO REMAIN THE SOLE PROPERTY OF SOL AND ASSOCIATES INC. USE OF THESE PLANS OR ANY FORM OF REPRODUCTION OF THIS DESIGN IN WHOLE OR IN PART WITHOUT EXPRESS WRITTEN CONSENT IS PROHIBITED AND SHALL RESULT IN THE FULLEST EXTENT OF PROSECUTION UNDER LAW

**REGISTRATION**  
 For Review  
 01/15/2026 12:48:14 PM

Project number AC25-002  
 Date 01/15/2026  
 Drawn by Author  
 Checked by Checker  
 Scale 3/16" = 1'-0"

**REVISIONS**

| No. | Description | Date |
|-----|-------------|------|
|     |             |      |
|     |             |      |
**Exterior Elevations**

**A-201**  
 Single Family Residence



① East Elevation  
 3/16" = 1'-0"



② West Elevation  
 3/16" = 1'-0"

C:\Users\Alfonso.Sha\OneDrive\Jobs\Anton Celas\1192 Main St Hingham MA\Modell\1192 Main St Hingham.rvt 1/15/2026 12:47:03 PM