


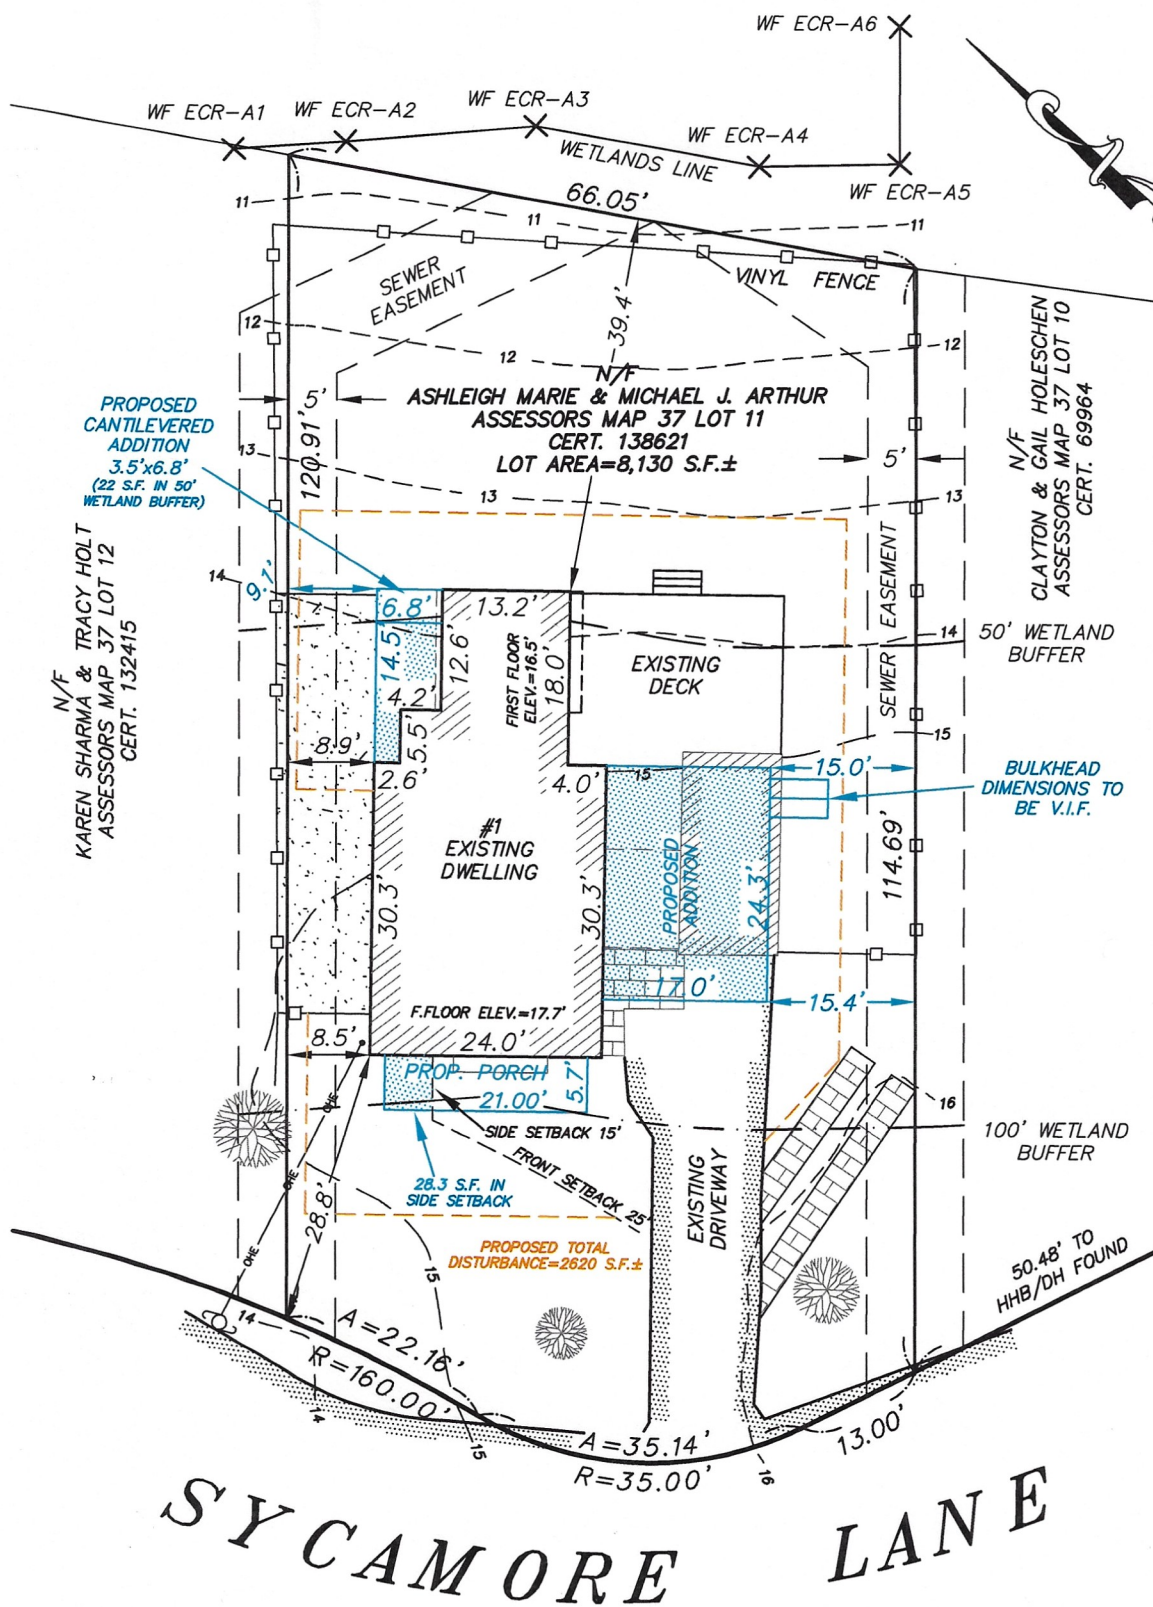

PROPOSED ADDITION

Project Name

1 SYCAMORE LANE
HINGHAM, MASSACHUSETTS

Prepared for

ASHLEIGH MARIE &
MICHAEL J. ARTHUR

Fig. No.

1

HOYT LAND SURVEYING, INC.
1287 WASHINGTON STREET
WEYMOUTH, MASSACHUSETTS
TEL: 781-682-9192

Scale

1"=20'

Project No.

Date

08/03/2026

File No.