


NOTE: REFER TO THE PLAN FOR PROPOSED LOCATION.


SILT SOCK DETAIL

NOT TO SCALE

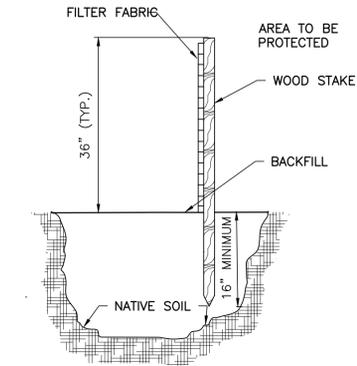


CONSTRUCTION FENCE DETAIL

NOT TO SCALE

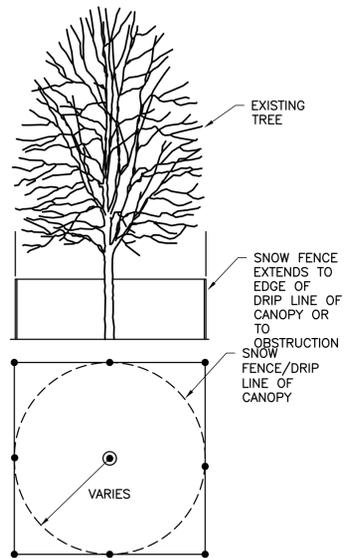


TREE PROTECTION BARRIER

(NOT TO SCALE)

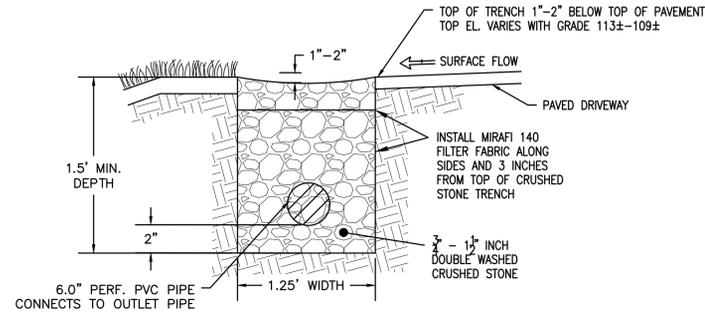


170± LF CRUSED STONE TRENCH #1 DETAIL FOR PAVED DRIVEWAY (TYP.)

NOT TO SCALE

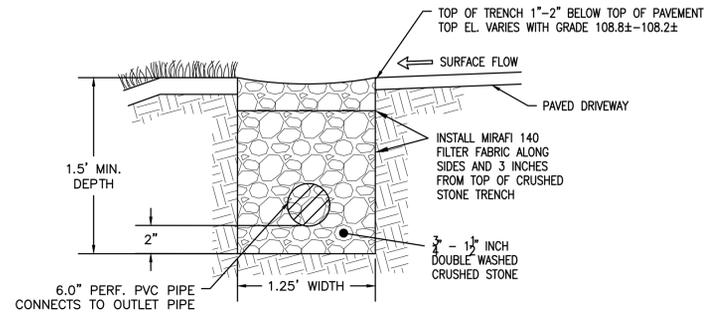


66± LF CRUSED STONE TRENCH #2 DETAIL FOR PAVED DRIVEWAY (TYP.)

NOT TO SCALE

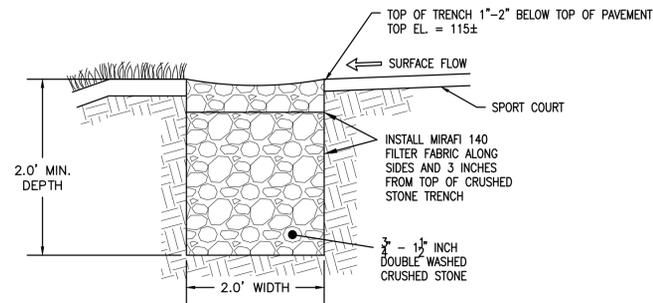


250± LF CRUSED STONE TRENCH #3 DETAIL FOR PAVED SPORT COURT (TYP.)

NOT TO SCALE

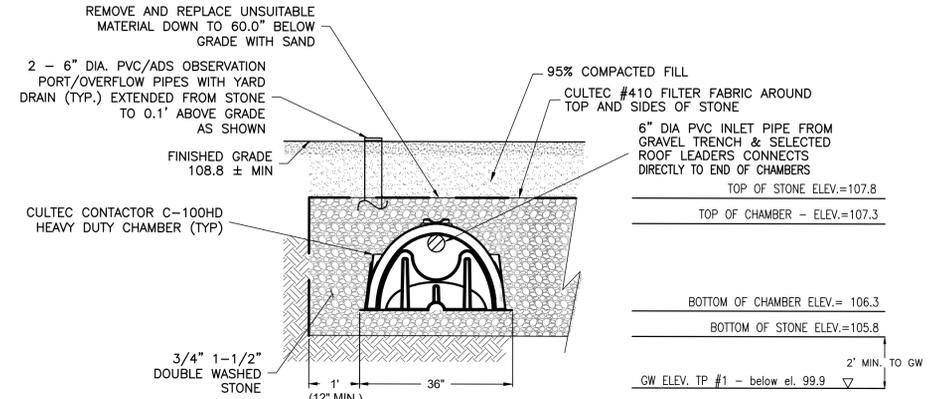


SUBSURFACE INFILTRATION SYSTEM #1: 18.0'L X 10.0'W AND 2.0' DEEP CRUSHED STONE BED WITH 4-CULTEC CONTRACTOR 100HD CHAMBERS AND 2-6\"/>

NOT TO SCALE

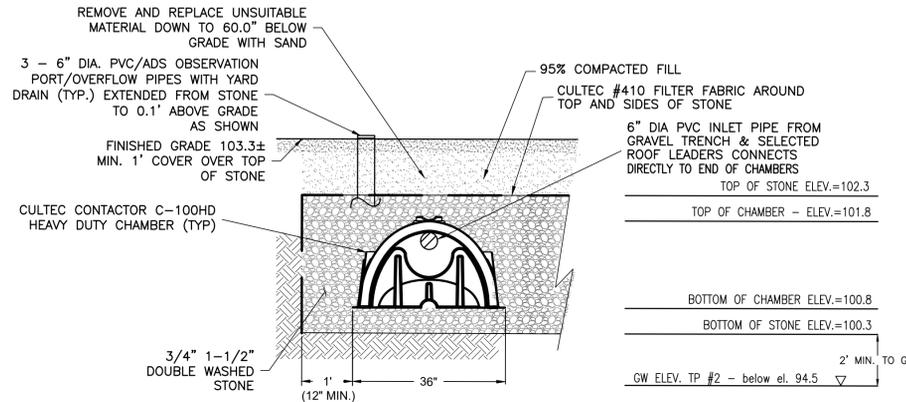


SUBSURFACE INFILTRATION SYSTEM #2: 25.0'L X 10.0'W AND 2.0' DEEP CRUSHED STONE BED WITH 6-CULTEC CONTRACTOR 100HD CHAMBERS AND 3-6\"/>

NOT TO SCALE

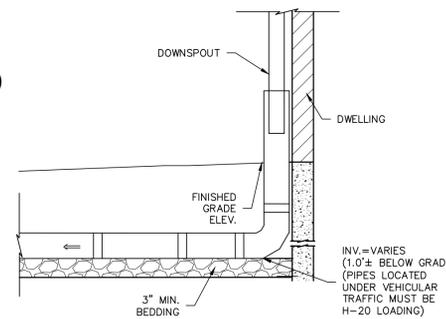

OVERFLOW AT DOWNSPOUT DETAIL

NOT TO SCALE

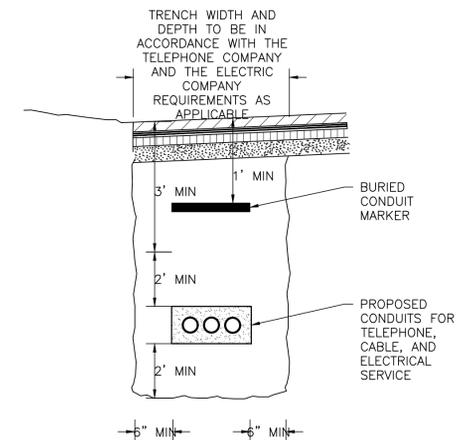

TYPICAL ELECTRIC/TELEPHONE/CABLE CONDUIT (US-UTILITY SERVICE) DETAIL

NOT TO SCALE

REVISIONS:

SPORT COURT
1/5/26
REVIEW COMMENTS
6/3/25

DRAWN BY: MCM

DESIGNED BY: CMR

CHECKED BY: BPS

SCALE:

N/A

STAMP:



Merrill
Engineers and Land Surveyors

427 Columbia Road
Hanover, MA 02339
781-826-9200

362 Court Street
Plymouth, MA 02360
508-746-6060

448 N. Falmouth Highway
North Falmouth, MA 02556
508-563-2183

Marine Division:
26 Union Street
Plymouth, MA 02360
508-746-6060

PROJECT #25-070

PROJECT:

SITE PLAN
18 ELM ST

GREG & LAURA
WEIBLEY
107 MAIN STREET
MAP 61 LOT 155
HINGHAM,
MASSACHUSETTS

CLIENT:
FALCONEIRI
CONSTRUCTION INC.
45 INDUSTRIAL PARK
SUITE 3
HINGHAM, MA

DRAWING PATH:
H:\25-070\DESIGN\25-070 SP
COURT 12-22-25.DWG

DATE:
MAY 5, 2025

DETAILS

SHEET 2 of 2

© Merrill Corporation

COPYRIGHT © BY: MERRILL CORPORATION. NO PART OF THIS DOCUMENT IS TO BE REPRODUCED, STORED IN A RETRIEVAL SYSTEM, OR TRANSMITTED IN ANY FORM OR BY ANY MEANS, ELECTRONIC, MECHANICAL, PHOTOCOPYING, RECORDING OR OTHERWISE, WITHOUT THE EXPRESS WRITTEN CONSENT OF MERRILL CORPORATION WITH THE EXCEPTION OF REPRODUCTION FOR PERSONAL USE ONLY. ANY REPRODUCTION OR TRANSMISSION OF THIS DOCUMENT WITHOUT THE EXPRESS WRITTEN CONSENT OF MERRILL CORPORATION SHALL RENDER IT UNLAWFUL.