



REVISIONS:

SPORT COURT	REV 3
1/29/26	
SPORT COURT	REV 2
1/5/26	
REVIEW COMMENTS	REV 1
6/3/25	

DRAWN BY: MCM

DESIGNED BY: CMR

CHECKED BY: BPS

SCALE: N/A

STAMP:



427 Columbia Road  
Haverhill, MA 02339  
781-826-9200

362 Court Street  
Plymouth, MA 02360  
508-746-6060

448 N. Falmouth Highway  
North Falmouth, MA 02556  
508-563-2183

Marine Division:  
26 Union Street  
Plymouth, MA 02360  
508-746-6060

PROJECT #25-070


CLIENT:  
FALCONEIRI  
CONSTRUCTION INC.  
45 INDUSTRIAL PARK  
SUITE 3  
HINGHAM, MA

DRAWING PATH:  
H:\25-070\DESIGN\25-070 SP  
COURT 1-26-26.DWG

DATE:  
MAY 5, 2025

DETAILS


SHEET 2 of 2  
© Merrill Corporation

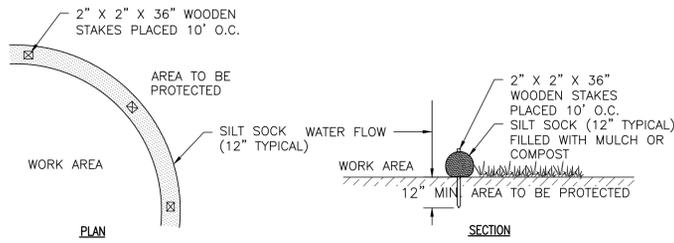

NOTE: REFER TO THE PLAN FOR PROPOSED LOCATION.


**SILT SOCK DETAIL**

NOT TO SCALE

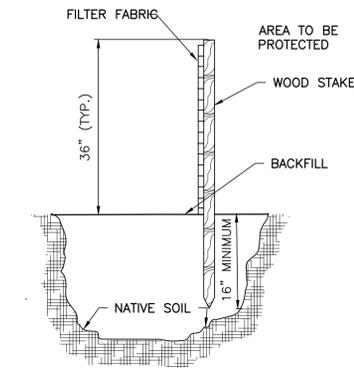


**CONSTRUCTION FENCE DETAIL**

NOT TO SCALE

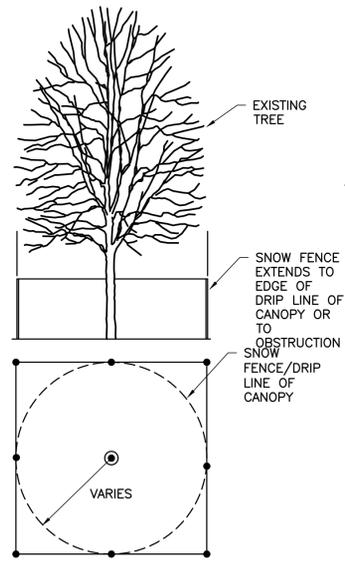


**TREE PROTECTION BARRIER**  
(NOT TO SCALE)

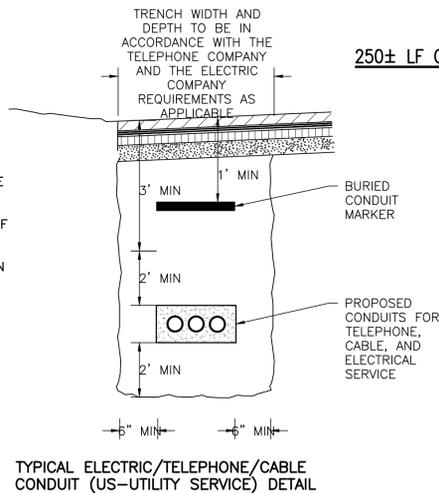


**TYPICAL ELECTRIC/TELEPHONE/CABLE CONDUIT (US-UTILITY SERVICE) DETAIL**

NOT TO SCALE

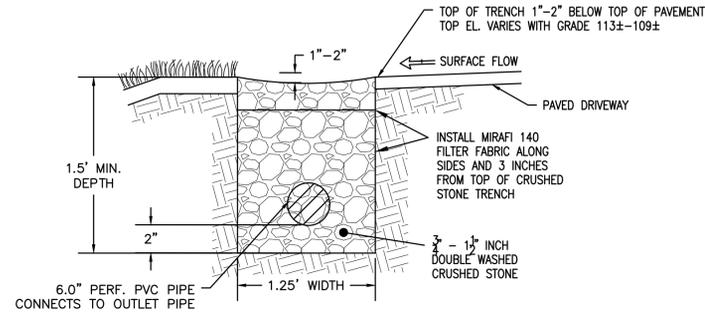


**170± LF CRUSED STONE TRENCH #1 DETAIL FOR PAVED DRIVEWAY (TYP.)**

NOT TO SCALE

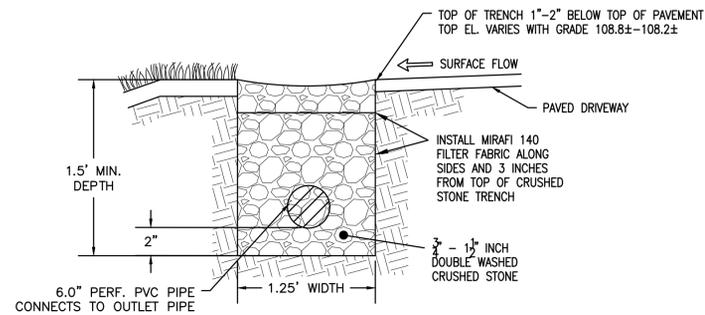


**66± LF CRUSED STONE TRENCH #2 DETAIL FOR PAVED DRIVEWAY (TYP.)**

NOT TO SCALE

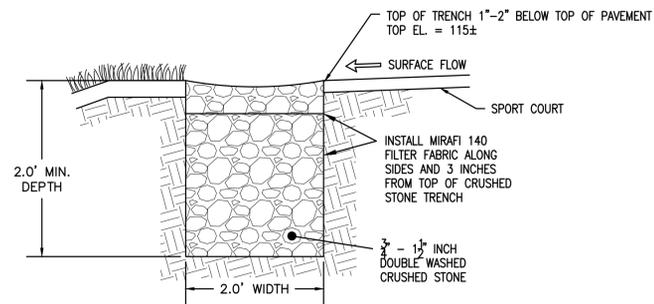


**250± LF CRUSED STONE TRENCH #3 DETAIL FOR PAVED SPORT COURT (TYP.)**

NOT TO SCALE

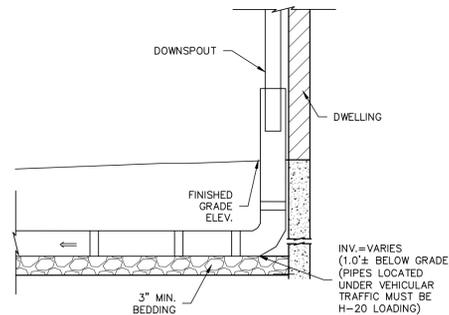


**OVERFLOW AT DOWNSPOUT DETAIL**

NOT TO SCALE

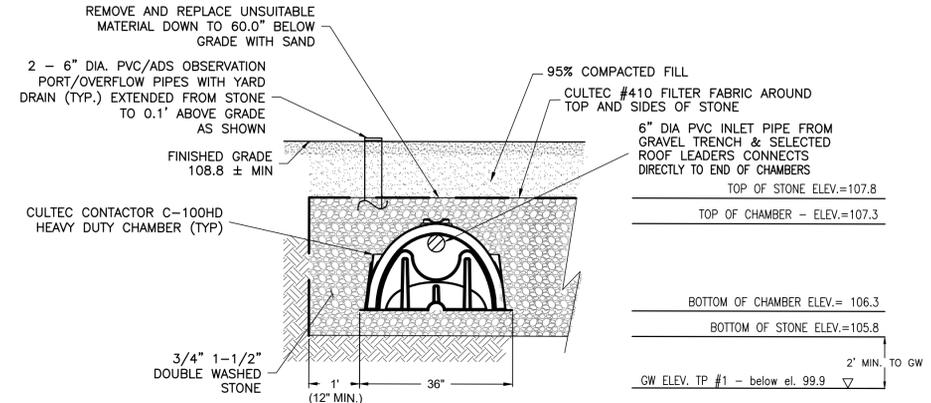


**SUBSURFACE INFILTRATION SYSTEM #1: 18.0'L X 10.0'W AND 2.0' DEEP CRUSHED STONE BED WITH 4-CULTEC CONTRACTOR 100HD CHAMBERS AND 2-6\"/>**

NOT TO SCALE

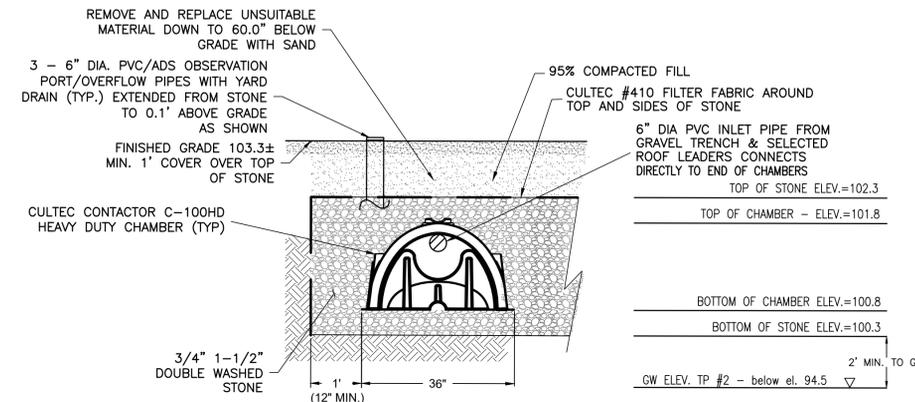


**SUBSURFACE INFILTRATION SYSTEM #2: 25.0'L X 10.0'W AND 2.0' DEEP CRUSHED STONE BED WITH 6-CULTEC CONTRACTOR 100HD CHAMBERS AND 3-6\"/>**

NOT TO SCALE

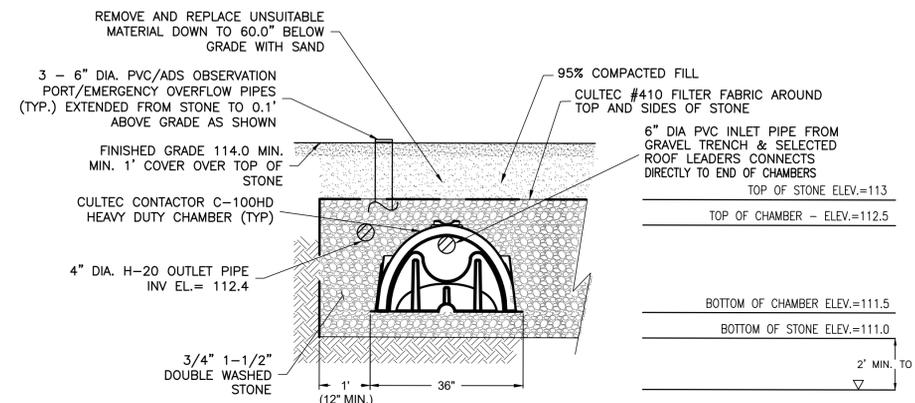

**SUBSURFACE INFILTRATION SYSTEM #2: 25.0'L X 10.0'W AND 2.0' DEEP CRUSHED STONE BED WITH 6-CULTEC CONTRACTOR 100HD CHAMBERS AND 3-6\"/>**

NOT TO SCALE

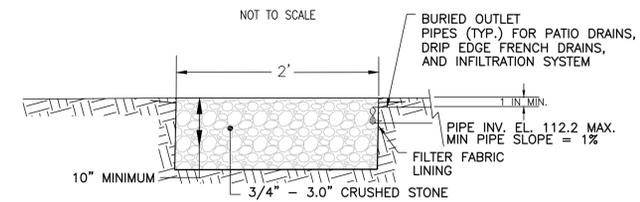

**CIRCULAR STONE SPLASH PAD DETAIL - OUTLET FOR INFILT. SYSTEM #3**

NOT TO SCALE

COPYRIGHT © BY MERRILL CORPORATION. TRANSMITTED IN A RETRIEVAL SYSTEM, OR TRANSMITTED IN ANY FORM OR BY ANY MEANS, ELECTRONIC, MECHANICAL, PHOTOCOPYING, RECORDING OR OTHERWISE, WITHOUT THE EXPRESS WRITTEN CONSENT OF MERRILL CORPORATION WITH THE EXCEPTION OF REPRODUCTION FOR PERSONAL USE ONLY. ANY REPRODUCTION FOR OTHER THAN PERSONAL USE WITHOUT THE EXPRESS WRITTEN CONSENT OF MERRILL CORPORATION SHALL RENDER IT UNLAWFUL.