


TREE EXHIBIT

MAP 17 LOT 20

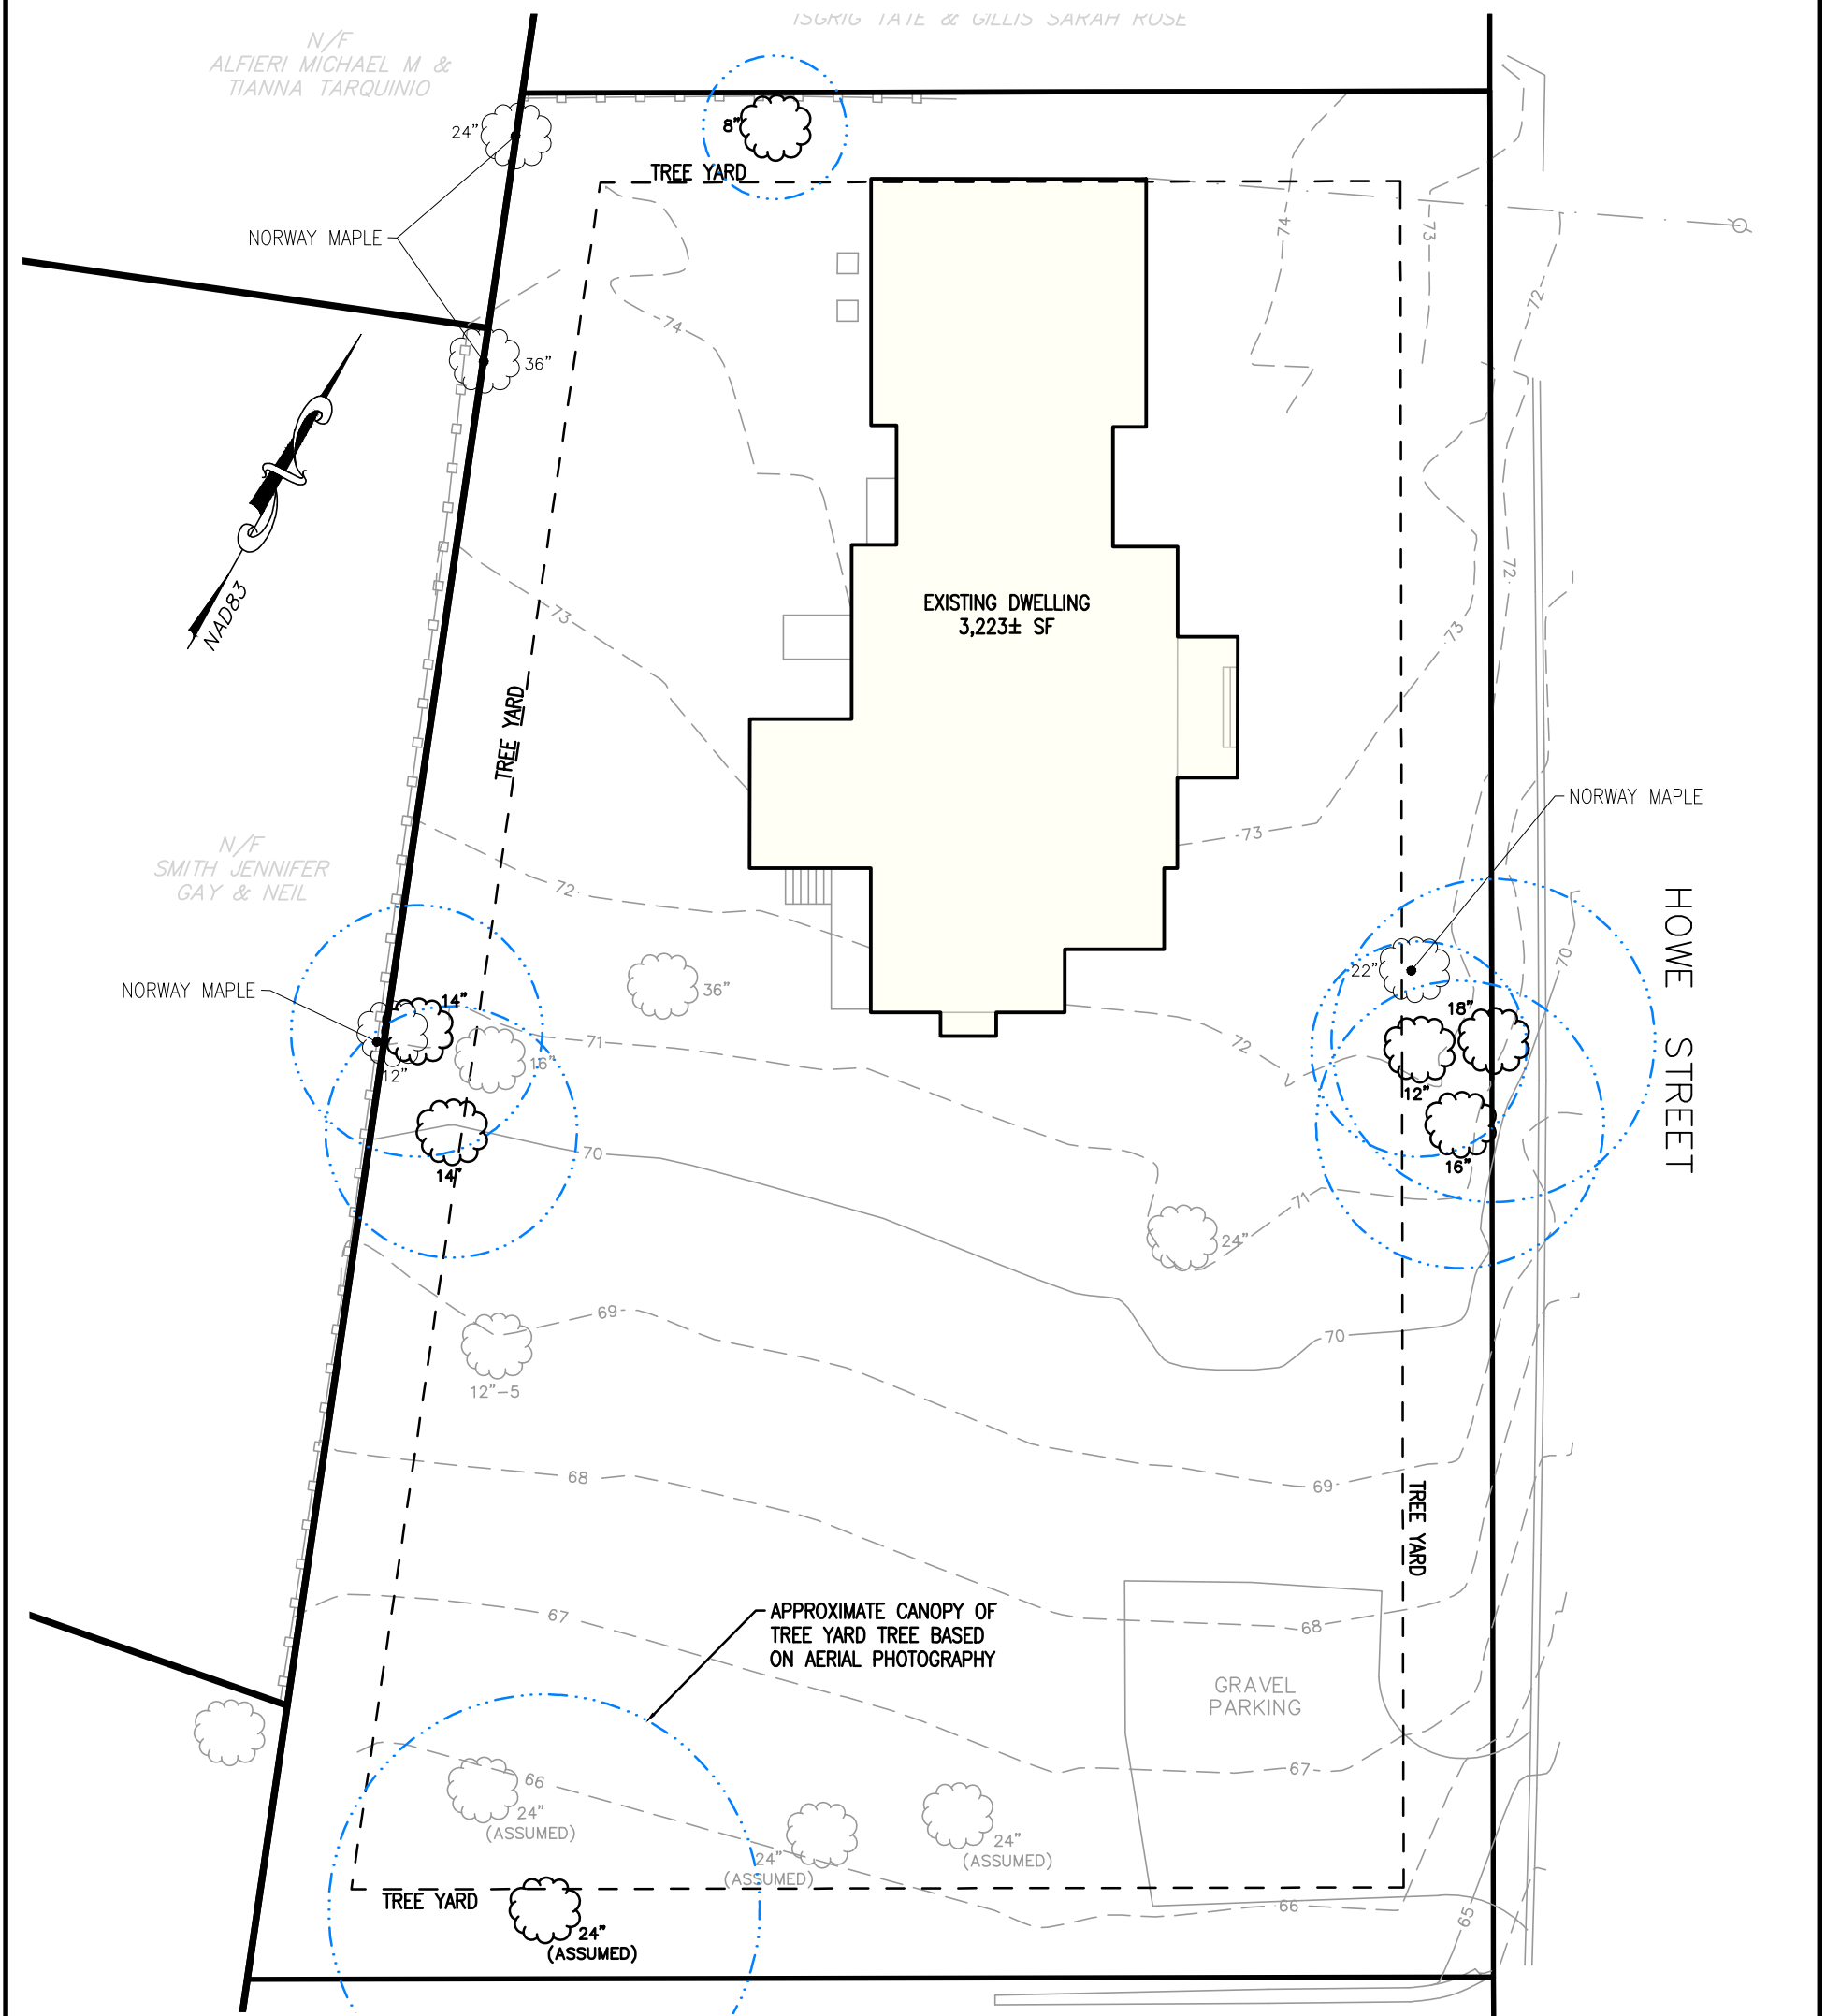

22 HOWE STREET – HINGHAM, MA


RECORD OWNER:

ASSESSORS MAP 17 LOT 20
22 HOWE STREET
HINGHAM, MA 02043

SEAN & MAIREN MARSHALL
22 HOWE STREET
HINGHAM, MA 02043
DEED BOOK 61124, PAGE 208
PLAN BOOK 1, PAGE 256

NOTES:

- TREE LOCATIONS SHOWN HEREON ARE BASED ON AN AS-BUILT PLAN PREPARED BY C&G SURVEY COMPANY DATED APRIL 28, 2026 AND AN EXISTING CONDITIONS PLAN PREPARED BY C&G SURVEY DATED AUGUST 21, 2024. THE APPROXIMATE CANOPY IS BASED ON AERIAL IMAGERY FROM NEARMAP DATED SEPTEMBER 28, 2025.

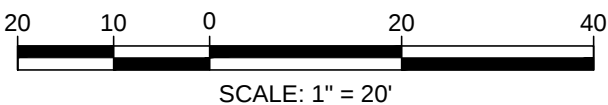

2 SHARP STREET, UNIT A
HINGHAM, MA 02043
HOMESTEADENG.COM

SCALE: 1"=20'

DATE: 08-18-2026

JOB NO: 900-114