
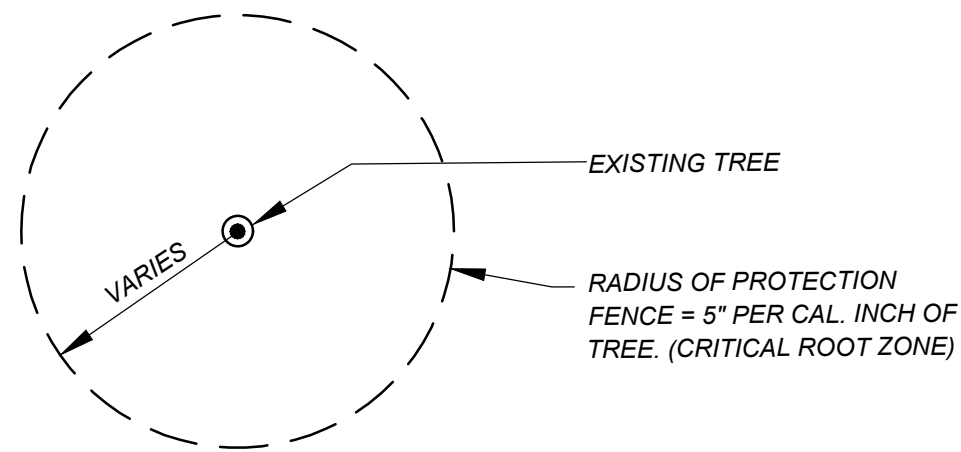


PLANT LIST:


REMOVAL OF 8 WHITE PINE TREES WITHIN THE TREE YARD = 110" CAL.
110" / 2 = 55" CAL. REPLACEMENT = 19 TREES @ 3" CAL.

SYM	QTY.	BOTANICAL NAME	COMMON NAME	SIZE
EVERGREEN TREES				
TP	12	Thuja plicata	Western Arborvitae	7-8' Ht
JV	7	Juniperus virginiana	Eastern Red Cedar	7-8' Ht

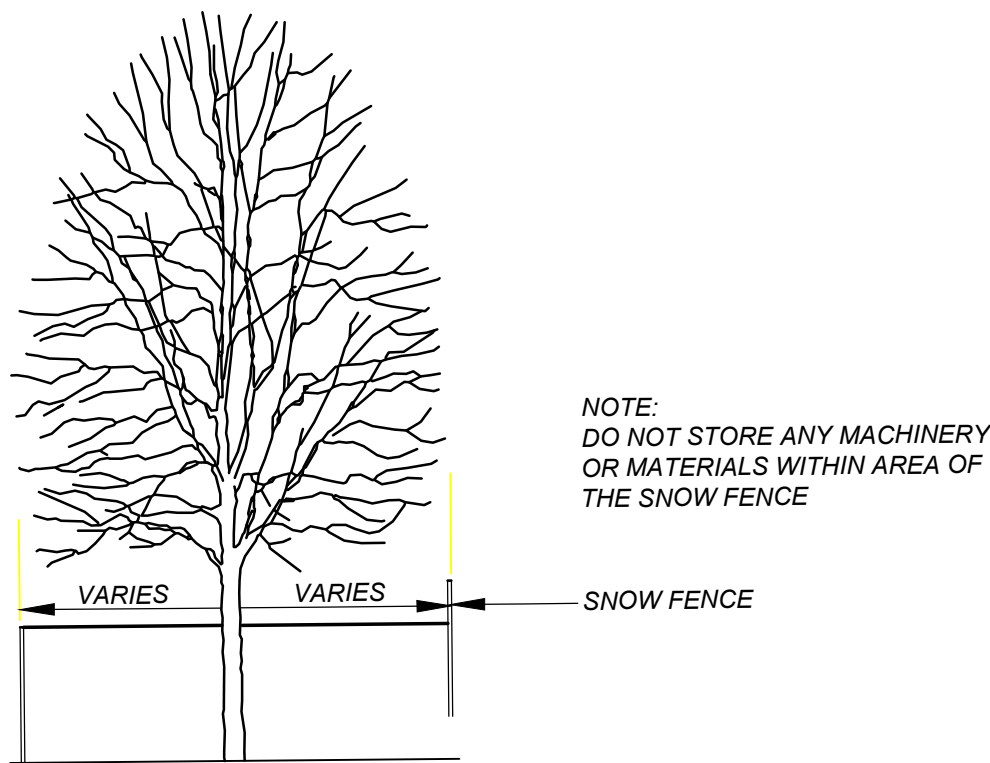

TREE PROTECTION DETAIL

1/8" = 1'-0"

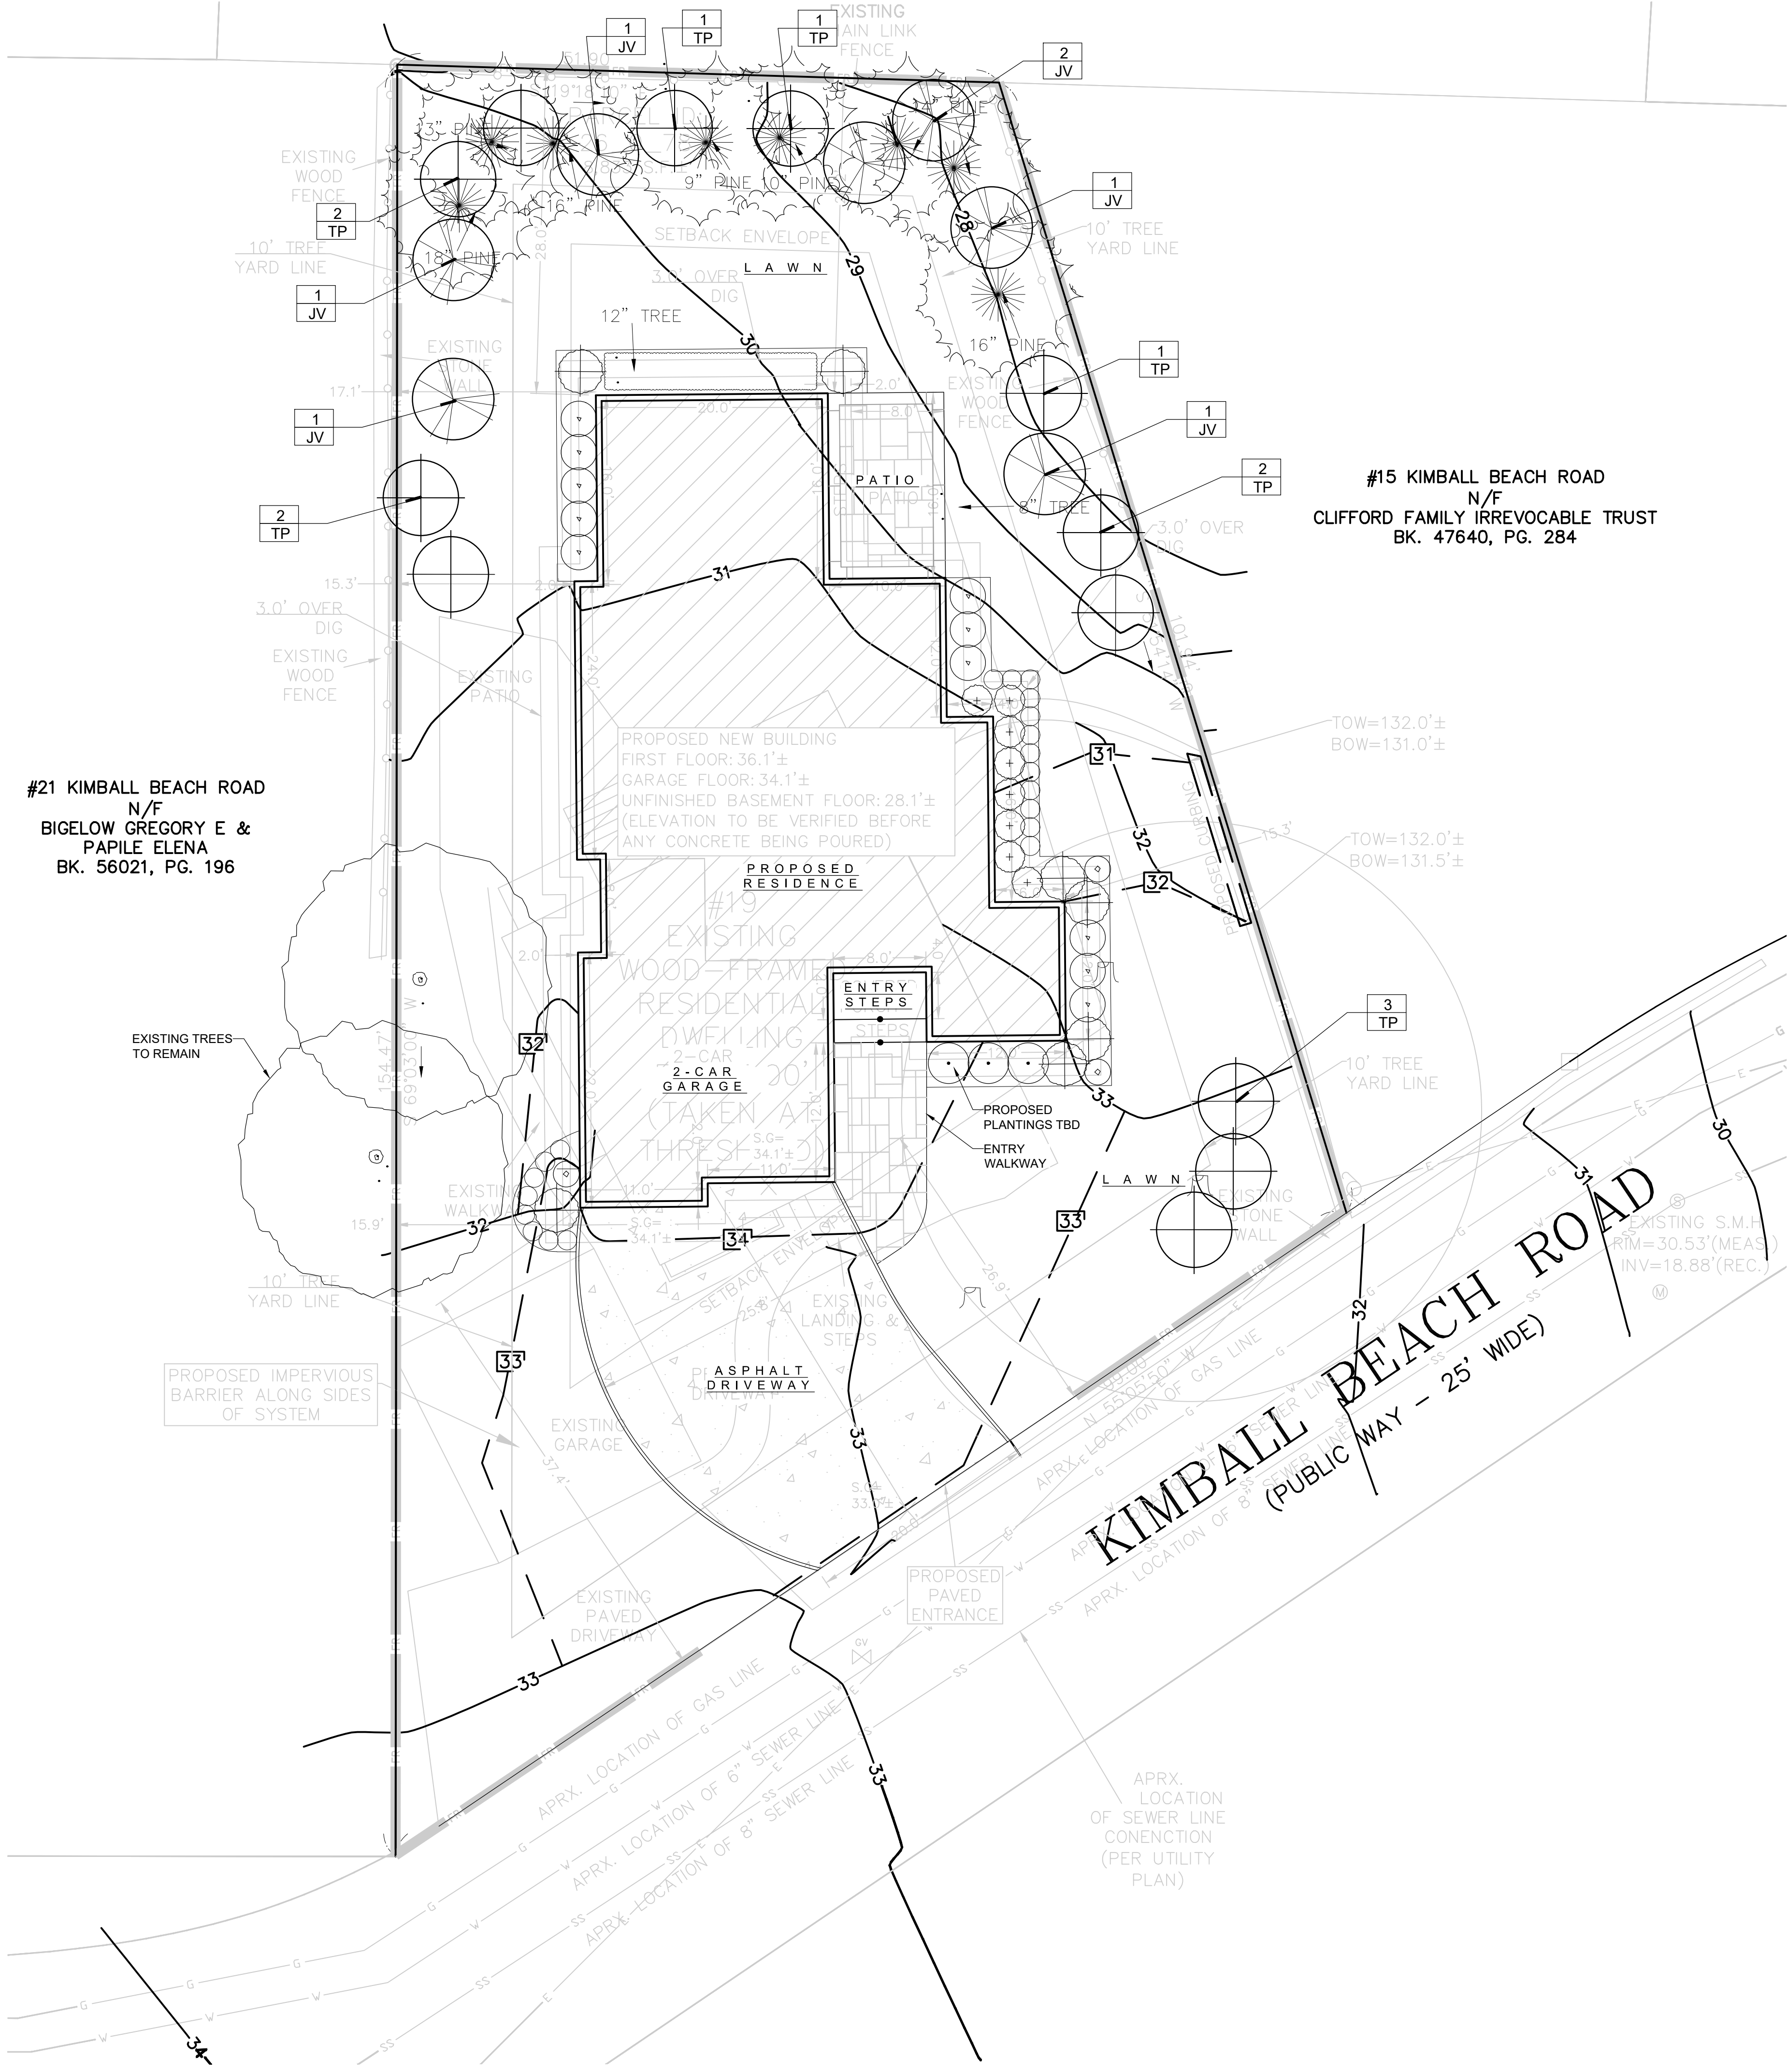

LANDSCAPE PLAN

19 KIMBALL BEACH ROAD
HINGHAM, MA

SEAN PAPICH
landscape architecture

222 north street
T781.741.5455

hingham,ma 02043
www.seanpapich.com

DATE: MARCH 18, 2026
REV: SEPTEMBER 1, 2026

SCALE: 1/8" = 1'-0"

PROJECT NO. 2608